

PROJECT:
**Honeysuckle Park
New Small Amenities Building**

DRAWING:
Plan + Elevations


SITE:
**Honeysuckle Park
Worth Place, Newcastle**

CLIENT:
HCCDC

WORK TO FIGURED DIMENSIONS IN PREFERENCE TO SCALE.
CHECK DIMENSIONS, LEVELS ON SITE PRIOR TO ORDERING
MATERIALS OR COMPLETION OF WORKSHOP DRAWINGS

DRAWN: ?? / ?? DATE: 03/02/2022 SCALE: 1:100

JOB NUMBER: 12629.5 WDL02 PHASE: DWG No: A REV:

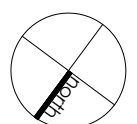

terras
landscape architects

412 KING STREET NEWCASTLE NSW AUSTRALIA 2300
TERRAS.COM.AU PH: 49 294 926 FAX: 49 263 069



EXISTING

Existing View - Temporary Toilet Shown

PROPOSED NEW AMENITIES BUILDING SHOWN IN PLACE



ARTISTS RENDER ILLUSTRATION OF PROPOSED STRUCTURE

PROJECT:
**Honeysuckle Park
New Small Amenities Building**

DRAWING:
3D Imagery

SITE:
**Honeysuckle Park
Worth Place, Newcastle**

CLIENT:
HCCDC

WORK TO FIGURED DIMENSIONS IN PREFERENCE TO SCALE.
CHECK DIMENSIONS, LEVELS ON SITE PRIOR TO ORDERING
MATERIALS OR COMPLETION OF WORKSHOP DRAWINGS

DRAWN: ?? / ?? DATE: 03/02/2022 SCALE: 1:100

JOB NUMBER: 12629.5 PHASE: WDL03 REV: A



terras
landscape architects

412 KING STREET NEWCASTLE NSW AUSTRALIA 2300
TERRAS.COM.AU PH: 49 294 926 FAX: 49 263 069

Proposed New Amenities Structure




BANKSIA [HONEYSUCKLE] MOTIF CUTOUT INTO ALUMINIUM PANELS OVER AMENITIES SECTION - REPLICATE THEME AND REDUCE SOLID VISUAL MASS.
ILLUMINATED FOR NIGHT FEATURE - IDENTIFICATION


SMALL CANTILEVER FOR WEATHER CONTROL

EXTERNAL UNDER COVER HAND WASH BASIN


STRUCTURE ROOF FORM TO REPLICATE NEW ADJOINING PARK STRUCTURES BUT THINNER

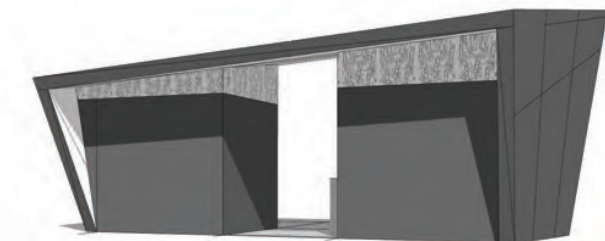


EAST ELEVATION

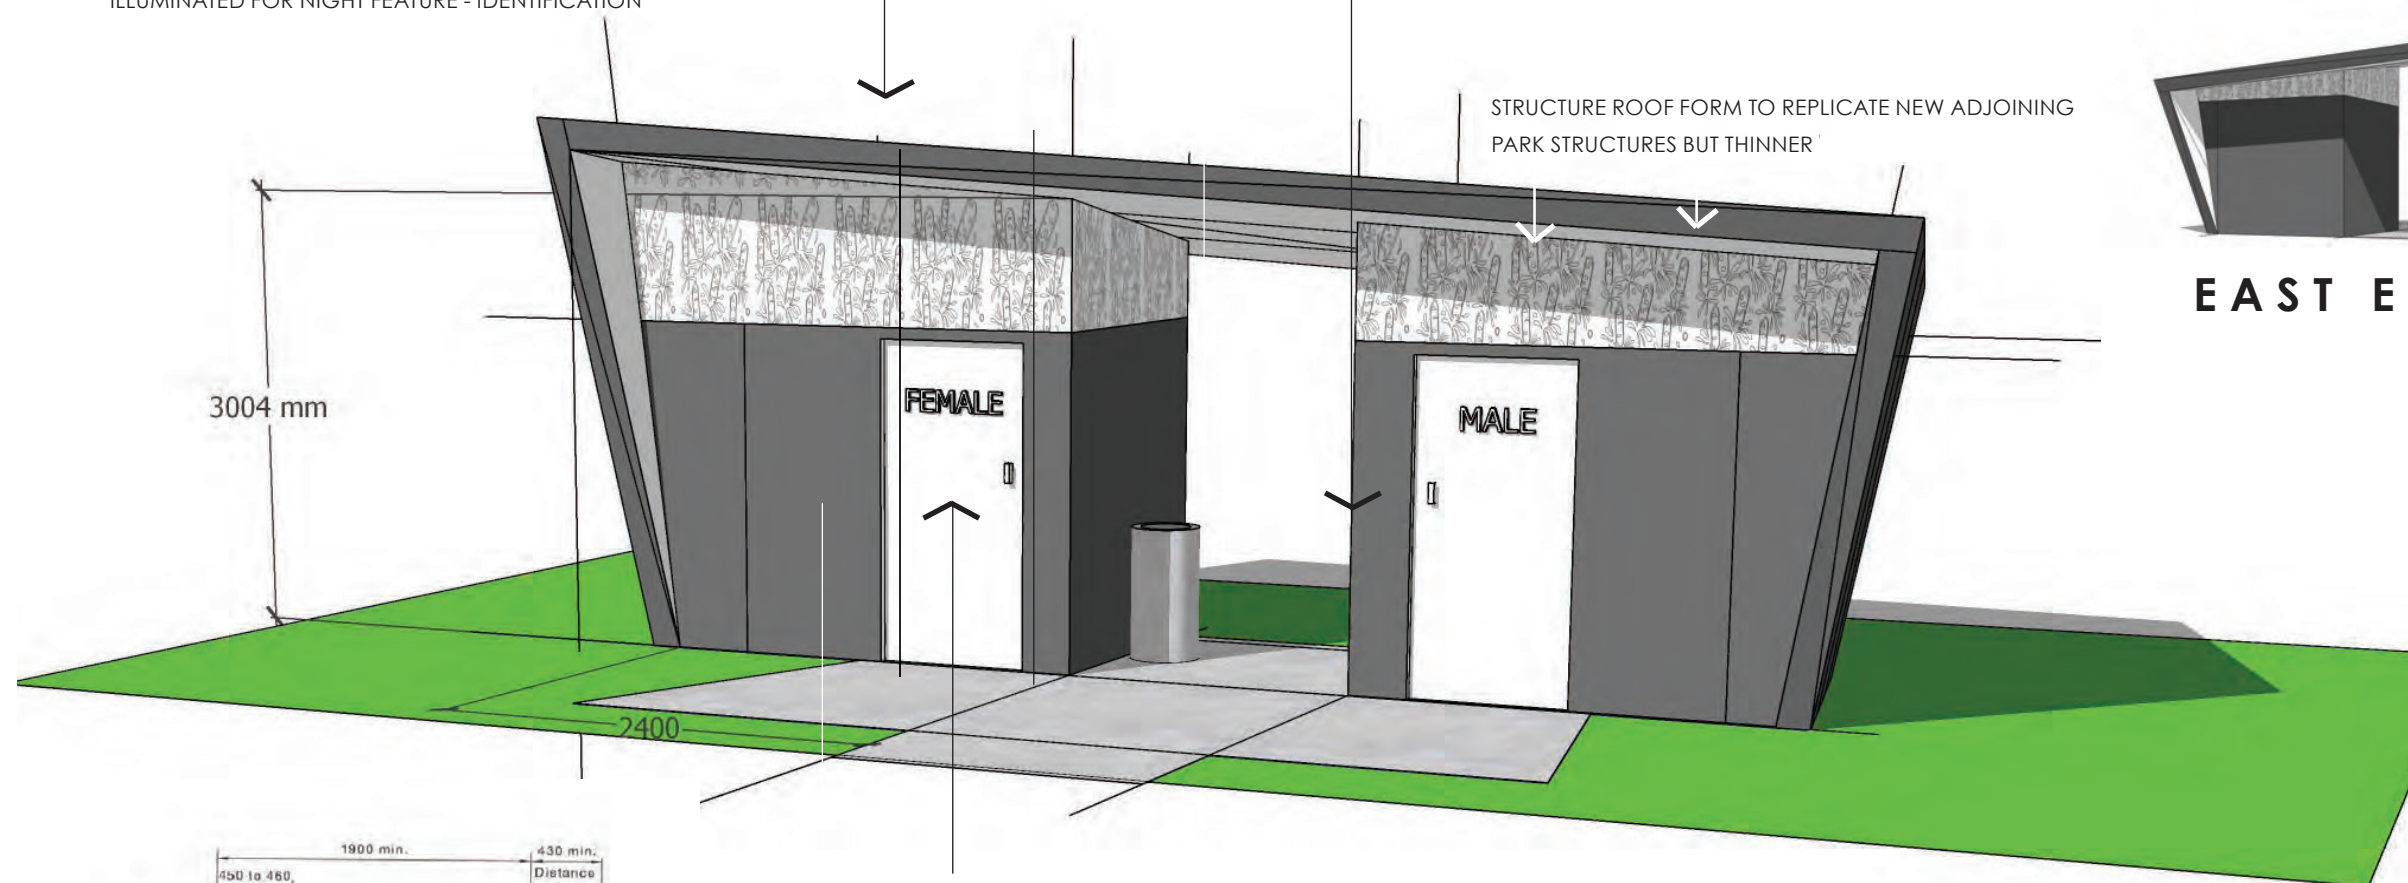

2 x FULL DISABLED ACCESS TOILETS WITH BABY CHANGE FACILITY - ALL DOOORS OPEN OUTWARD TO ENSURE SECURITY SURVEILLANCE AND NO SOUTHWARD OPENINGS

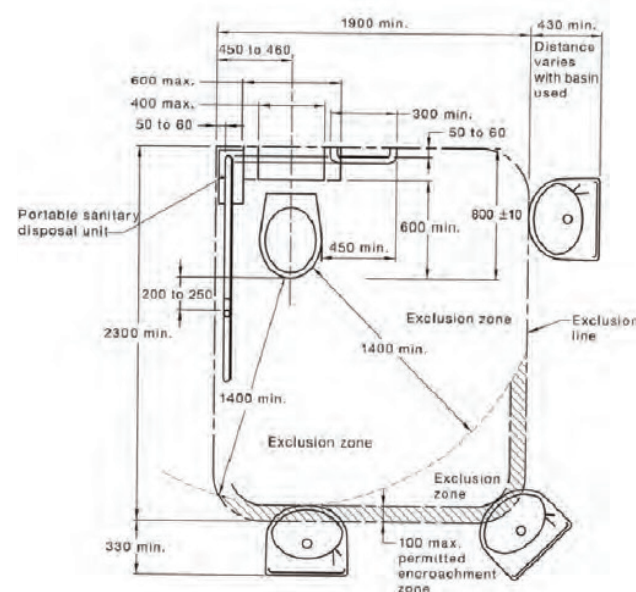

TYPICAL PLAN

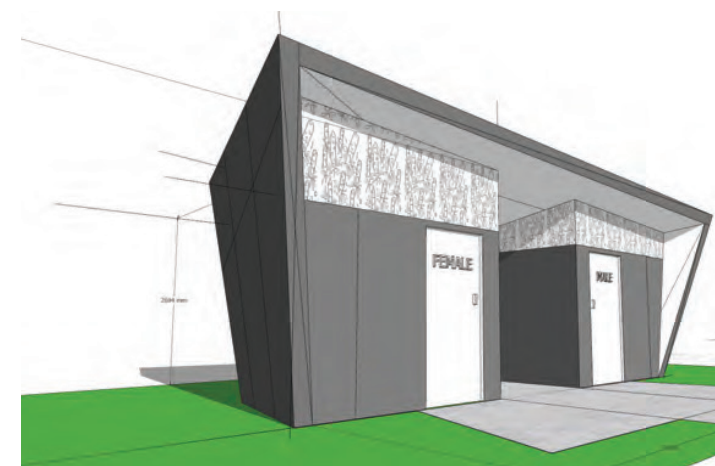

WESTERN ELEVATION

PROJECT:
**Honeysuckle Park
New Small Amenities Building**

DRAWING:
Concept Design Images


SITE:
**Honeysuckle Park
Worth Place, Newcastle**

CLIENT:
HCCDC

WORK TO FIGURED DIMENSIONS IN PREFERENCE TO SCALE.
CHECK DIMENSIONS, LEVELS ON SITE PRIOR TO ORDERING
MATERIALS OR COMPLETION OF WORKSHOP DRAWINGS

DRAWN: MA/SR DATE: 03/02/2022 SCALE: 1:100

JOB NUMBER: 12629.5 WDL04 PHASE: DWG No: REV: A

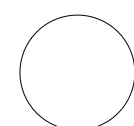

terras
landscape architects

412 KING STREET NEWCASTLE NSW AUSTRALIA 2300
TERRAS.COM.AU PH: 49 294 926 FAX: 49 263 069