

PROJECT:
**Honeysuckle Park
 New Small Amenities Building**

DRAWING:
Site Location Plan

SITE:
**Honeysuckle Park
 Worth Place, Newcastle**


CLIENT:
HCCDC


WORK TO FIGURED DIMENSIONS IN PREFERENCE TO SCALE.
 CHECK DIMENSIONS, LEVELS ON SITE PRIOR TO ORDERING
 MATERIALS OR COMPLETION OF WORKSHOP DRAWINGS

DRAWN: DATE: SCALE:
 SWR - MA 03/02/2022 1:250


JOB NUMBER: PHASE: DWG No: REV:
12629.5 WDL01 A

SITE LOCATION PLAN

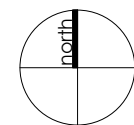


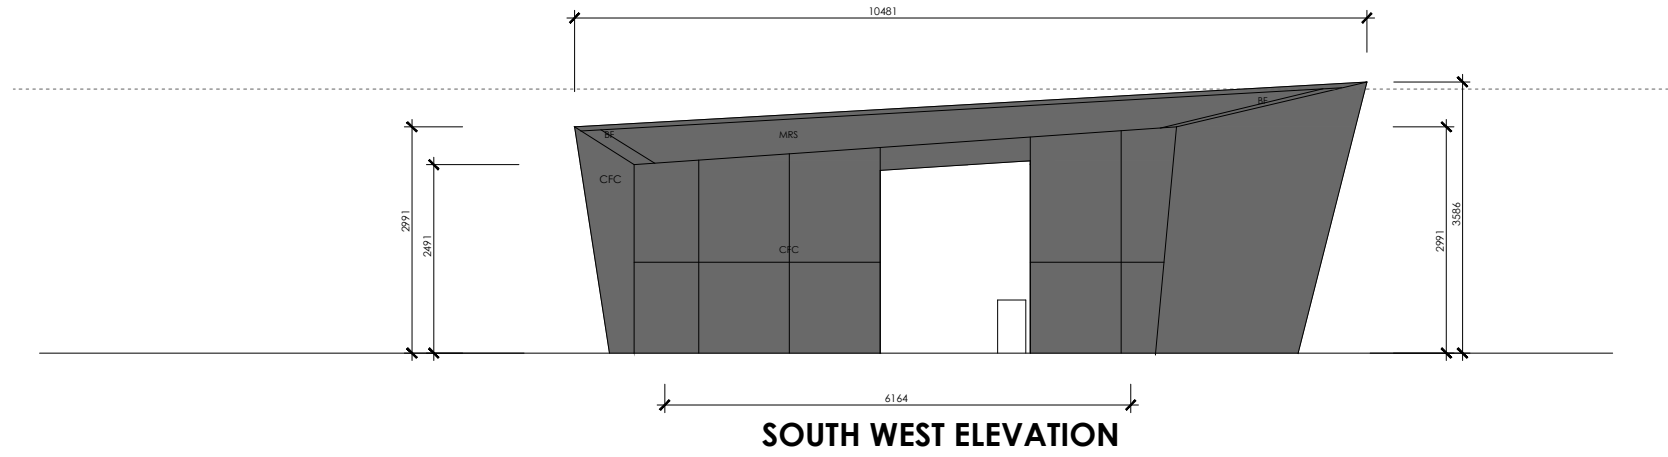


SOUTH WEST ELEVATION

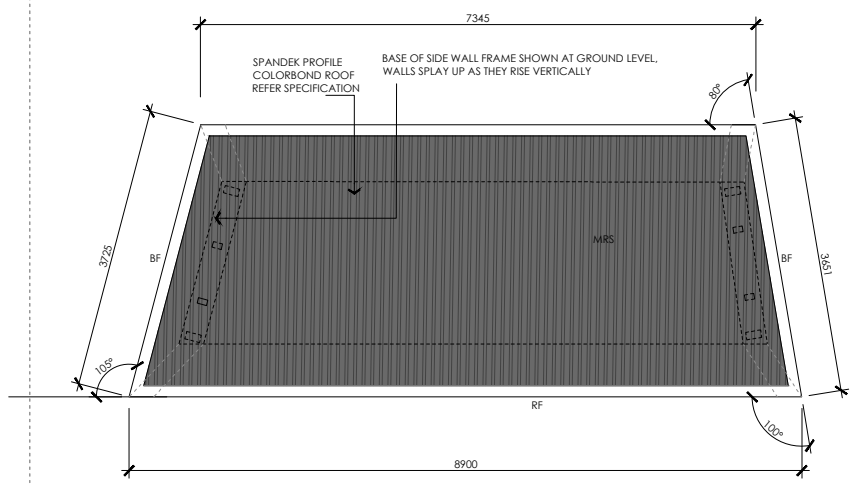


ROOF PLAN

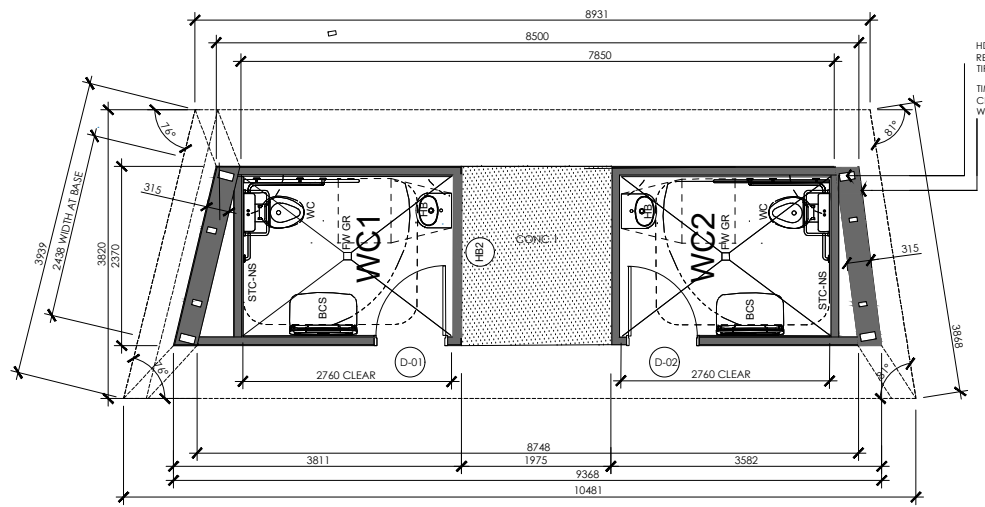


FLOOR PLAN

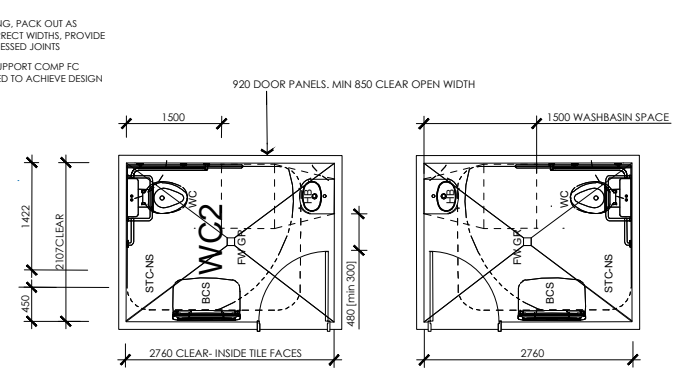


ACCESSIBLE TOILET - SETOUT PLAN

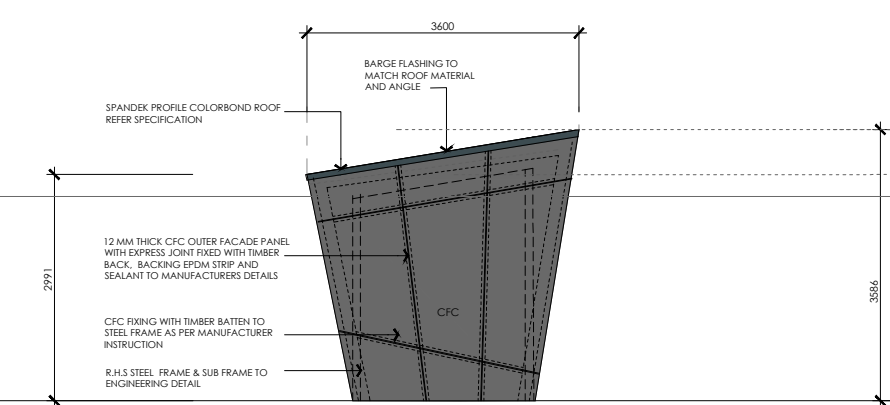

NORTH EAST ELEVATION

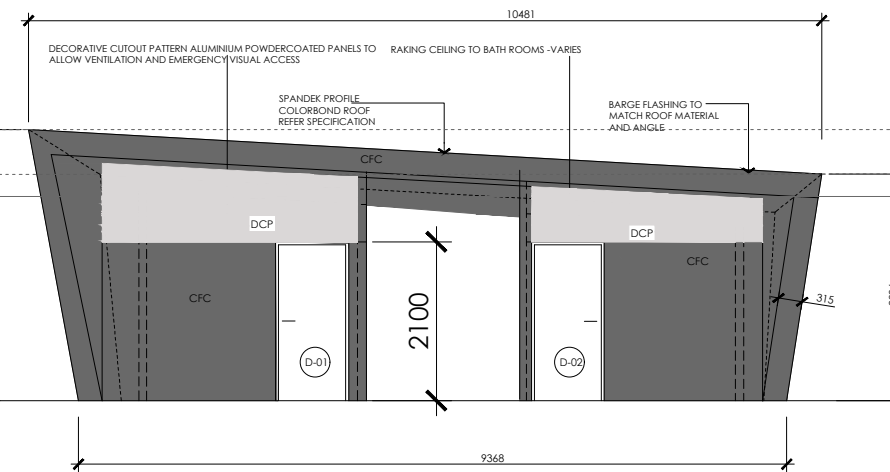

NORTH EAST ELEVATION

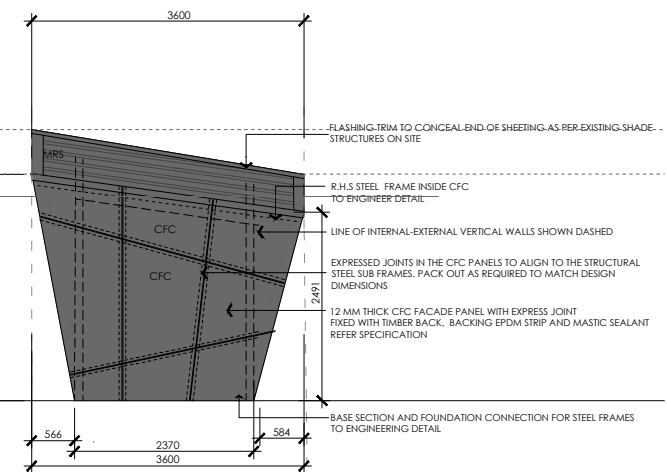

SOUTH WEST ELEVATION

PROJECT:
**Honeysuckle Park
New Small Amenities Building**

DRAWING:
Plan + Elevations


SITE:
**Honeysuckle Park
Worth Place, Newcastle**

CLIENT:
HCCDC

WORK TO FIGURED DIMENSIONS IN PREFERENCE TO SCALE. CHECK DIMENSIONS, LEVELS ON SITE PRIOR TO ORDERING MATERIALS OR COMPLETION OF WORKSHOP DRAWINGS.

DRAWN: ?? / ?? DATE: 03/02/2022 SCALE: 1:100

JOB NUMBER: 12629.5 WDL02 PHASE: DWG No: REV: A

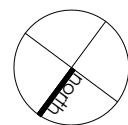

412 KING STREET NEWCASTLE NSW AUSTRALIA 2300
TERRAS.COM.AU PH: 49 294 926 FAX: 49 263 069



EXISTING

Existing View - Temporary Toilet Shown



ARTISTS RENDER ILLUSTRATION OF PROPOSED STRUCTURE

PROPOSED NEW AMENITIES BUILDING SHOWN IN PLACE

PROJECT:
**Honeysuckle Park
 New Small Amenities Building**

DRAWING:
3D Imagery


SITE:
**Honeysuckle Park
 Worth Place, Newcastle**

CLIENT:
HCCDC

WORK TO FIGURED DIMENSIONS IN PREFERENCE TO SCALE.
 CHECK DIMENSIONS, LEVELS ON SITE PRIOR TO ORDERING
 MATERIALS OR COMPLETION OF WORKSHOP DRAWINGS

DRAWN: DATE: SCALE:
 ?? / ?? 03/02/2022 1:100

JOB NUMBER: PHASE: DWG No: REV:
12629.5 WDL03 A

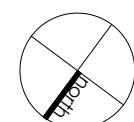

terras
 landscape architects

412 KING STREET NEWCASTLE NSW AUSTRALIA 2300
 TERRAS.COM.AU PH: 49 294 926 FAX: 49 263 069

Proposed New Amenities Structure




BANKSIA [HONEYSUCKLE] MOTIF CUTOUT INTO ALUMINIUM PANELS OVER AMENITIES SECTION - REPLICATE THEME AND REDUCE SOLID VISUAL MASS. ILLUMINATED FOR NIGHT FEATURE - IDENTIFICATION


SMALL CANTILEVER FOR WEATHER CONTROL

EXTERNAL UNDER COVER HAND WASH BASIN


STRUCTURE ROOF FORM TO REPLICATE NEW ADJOINING PARK STRUCTURES BUT THINNER

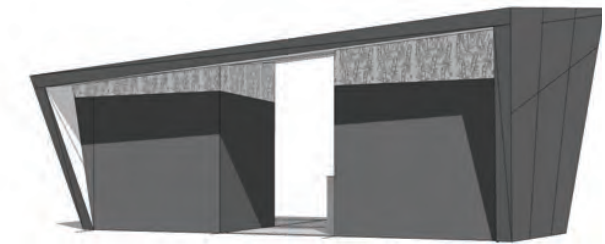


EAST ELEVATION

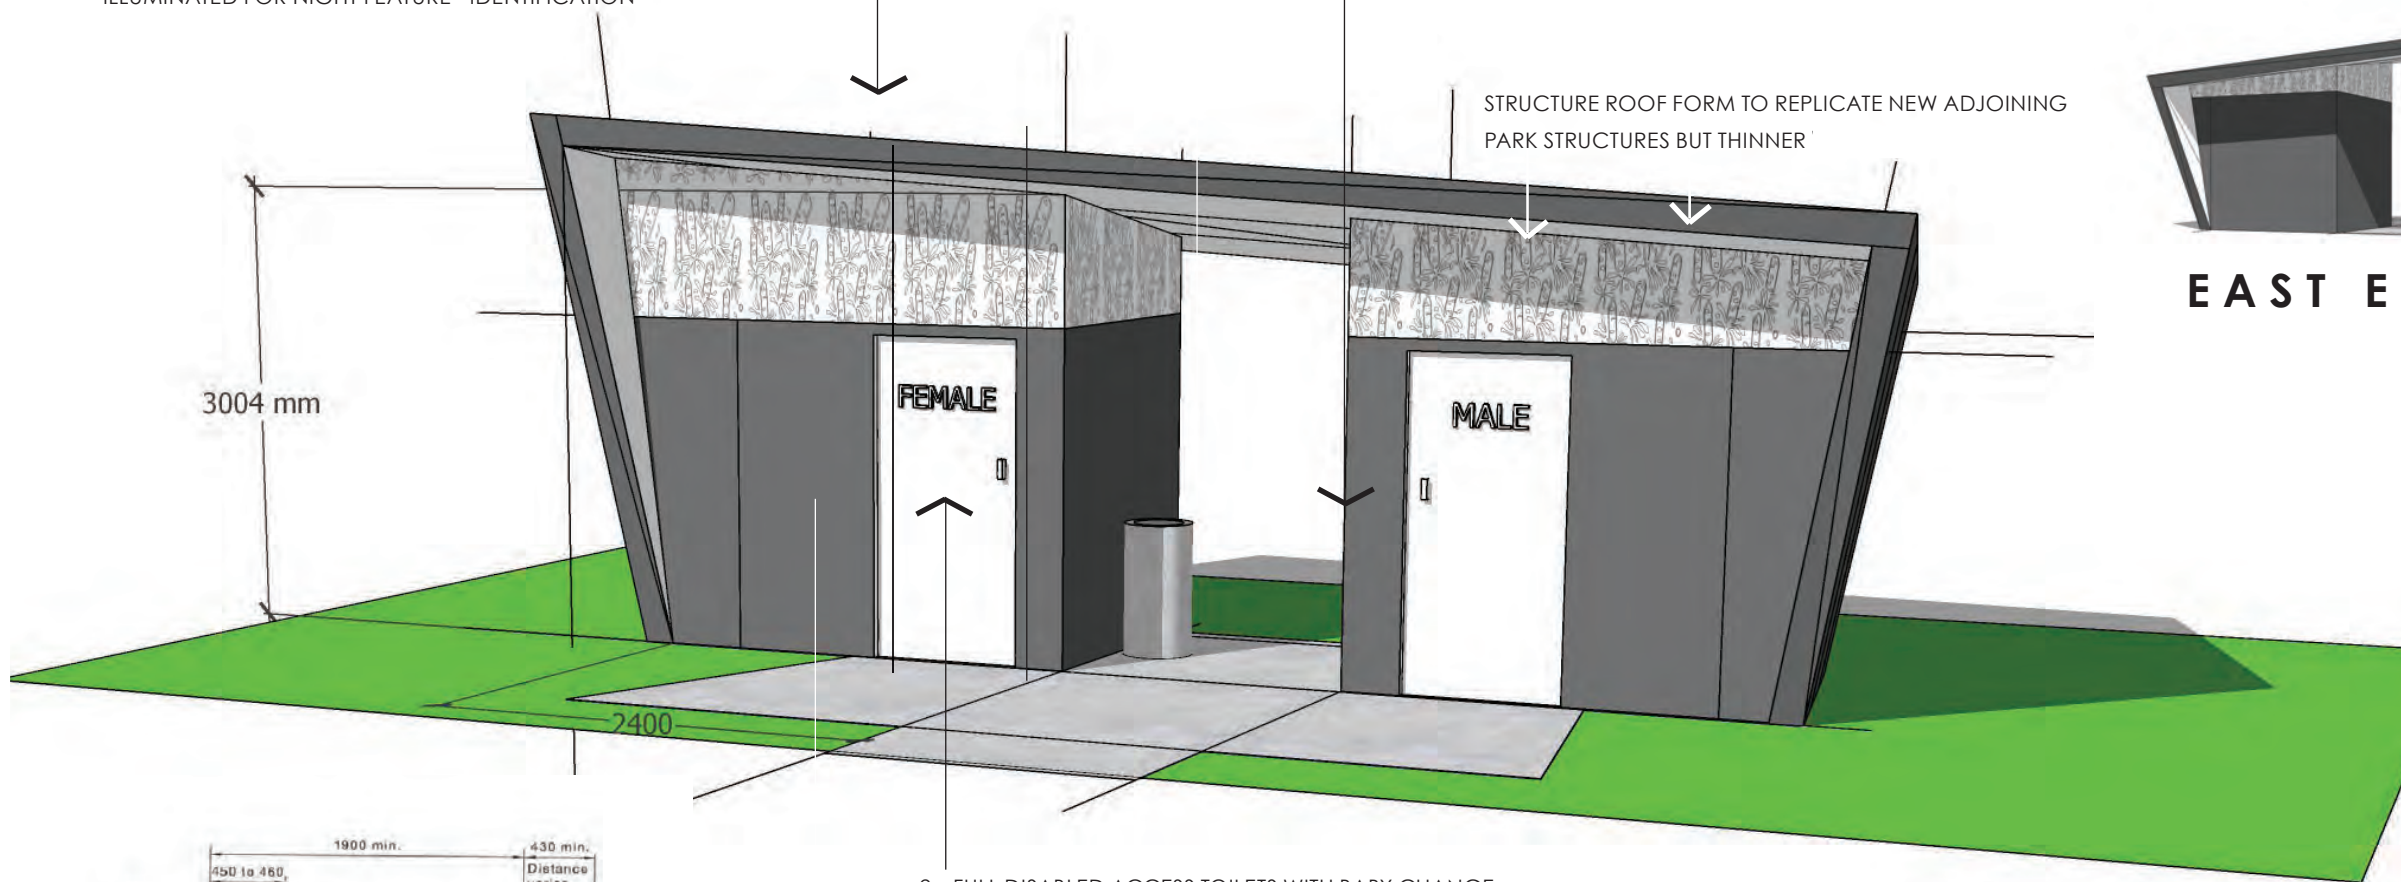

2 x FULL DISABLED ACCESS TOILETS WITH BABY CHANGE FACILITY - ALL DOOORS OPEN OUTWARD TO ENSURE SECURITY SURVEILLANCE AND NO SOUTHWARD OPENINGS

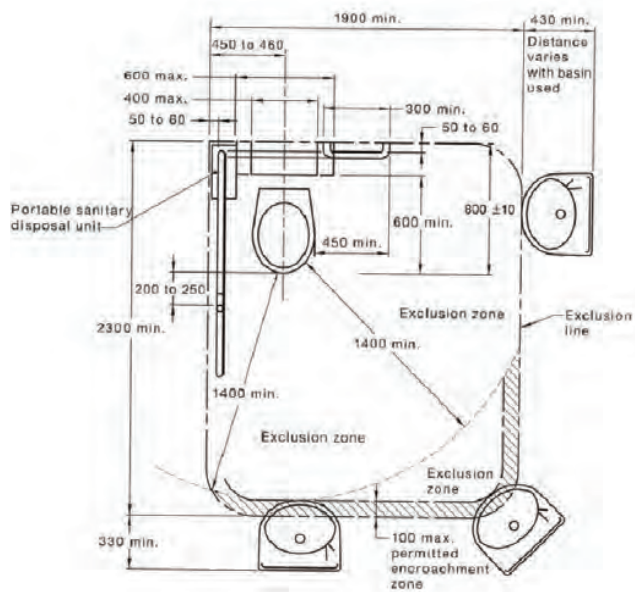

TYPICAL PLAN

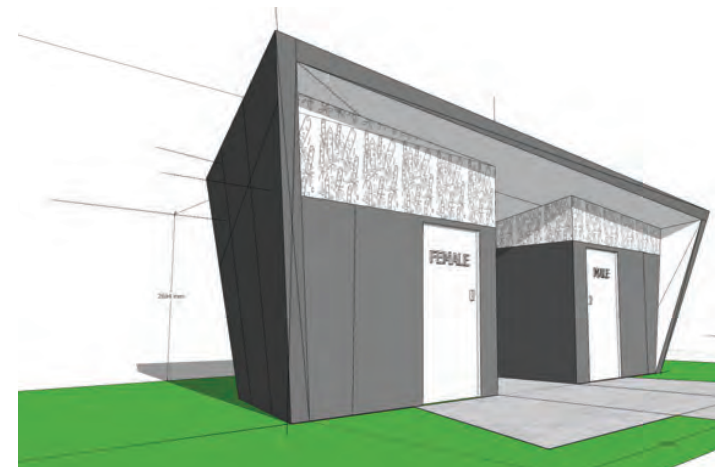

WESTERN ELEVATION

PROJECT:
**Honeysuckle Park
New Small Amenities Building**

DRAWING:
Concept Design Images


SITE:
**Honeysuckle Park
Worth Place, Newcastle**

CLIENT:
HCCDC

WORK TO FIGURED DIMENSIONS IN PREFERENCE TO SCALE. CHECK DIMENSIONS, LEVELS ON SITE PRIOR TO ORDERING MATERIALS OR COMPLETION OF WORKSHOP DRAWINGS.

DRAWN: MA/SR DATE: 03/02/2022 SCALE: 1:100

JOB NUMBER: 12629.5 PHASE: DWG No: WDL04 REV: A

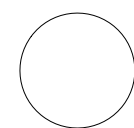

terras
landscape architects

412 KING STREET NEWCASTLE NSW AUSTRALIA 2300
TERRAS.COM.AU PH: 49 294 926 FAX: 49 263 069