
MT PENANG PARKLANDS, KARIONG NSW 2250

PARKLANDS ROAD UPGRADE CIVIL ENGINEERING PACKAGE

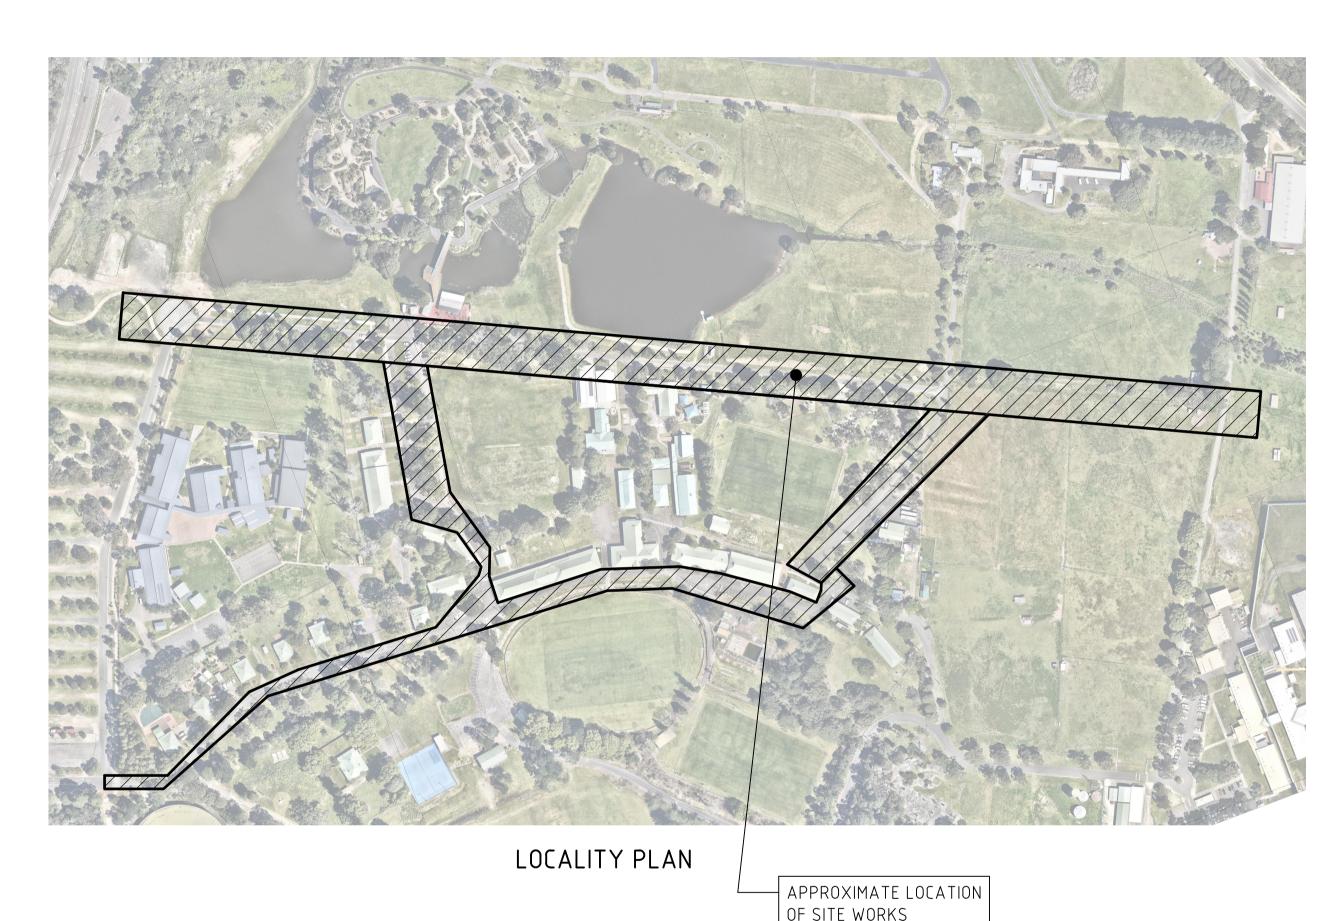





DRAWING SCHEDULE

DRAWING TITLE COVER SHEET

PARKLANDS ROAD UPGRADES - SHEET 4

NOT FOR CONSTRUCTION

ISSUED FOR INFORMATION 14.03.22 **Hunter & Central Coast** 21.03.22 ISSUED FOR INFORMATION KT Corporation THE COPYRIGHT OF THIS DRAWING REMAINS WITH DRAWING NOT TO BE USED FOR CONSTRUCTION UNLESS VERIFICATION SIGNATURE HAS BEEN ADDED NORTHROP CONSULTING ENGINEERS PTY LTD

ISSUED VER'D APP'D DATE

THIS DRAWING MAY HAVE BEEN PREPARED USING COLOU AND MAY BE INCOMPLETE IF COPIED TO BLACK & WHITE.

ORTHROP ACCEPTS NO RESPONSIBILITY FOR THE

RANSEFRRED ELECTRONICALLY

SABILITY, COMPLETENESS OR SCALE OF DRAWINGS

Level 1, 215 Pacific Hwy, Charlestown NSW 2290 Ph (02) 4943 1777 Email newcastle@northrop.com.au ABN 81 094 433 100

MT PENANG PARKLANDS, **KARIONG, NSW 2250**

PARKLANDS ROAD **UPGRADE**

CIVIL ENGINEERING PACKAGE


COVER SHEET


NL191249 DRAWING NUMBER


CD-07-C1.01


REVISION DESCRIPTION


DRAWING SHEET SIZE = A1

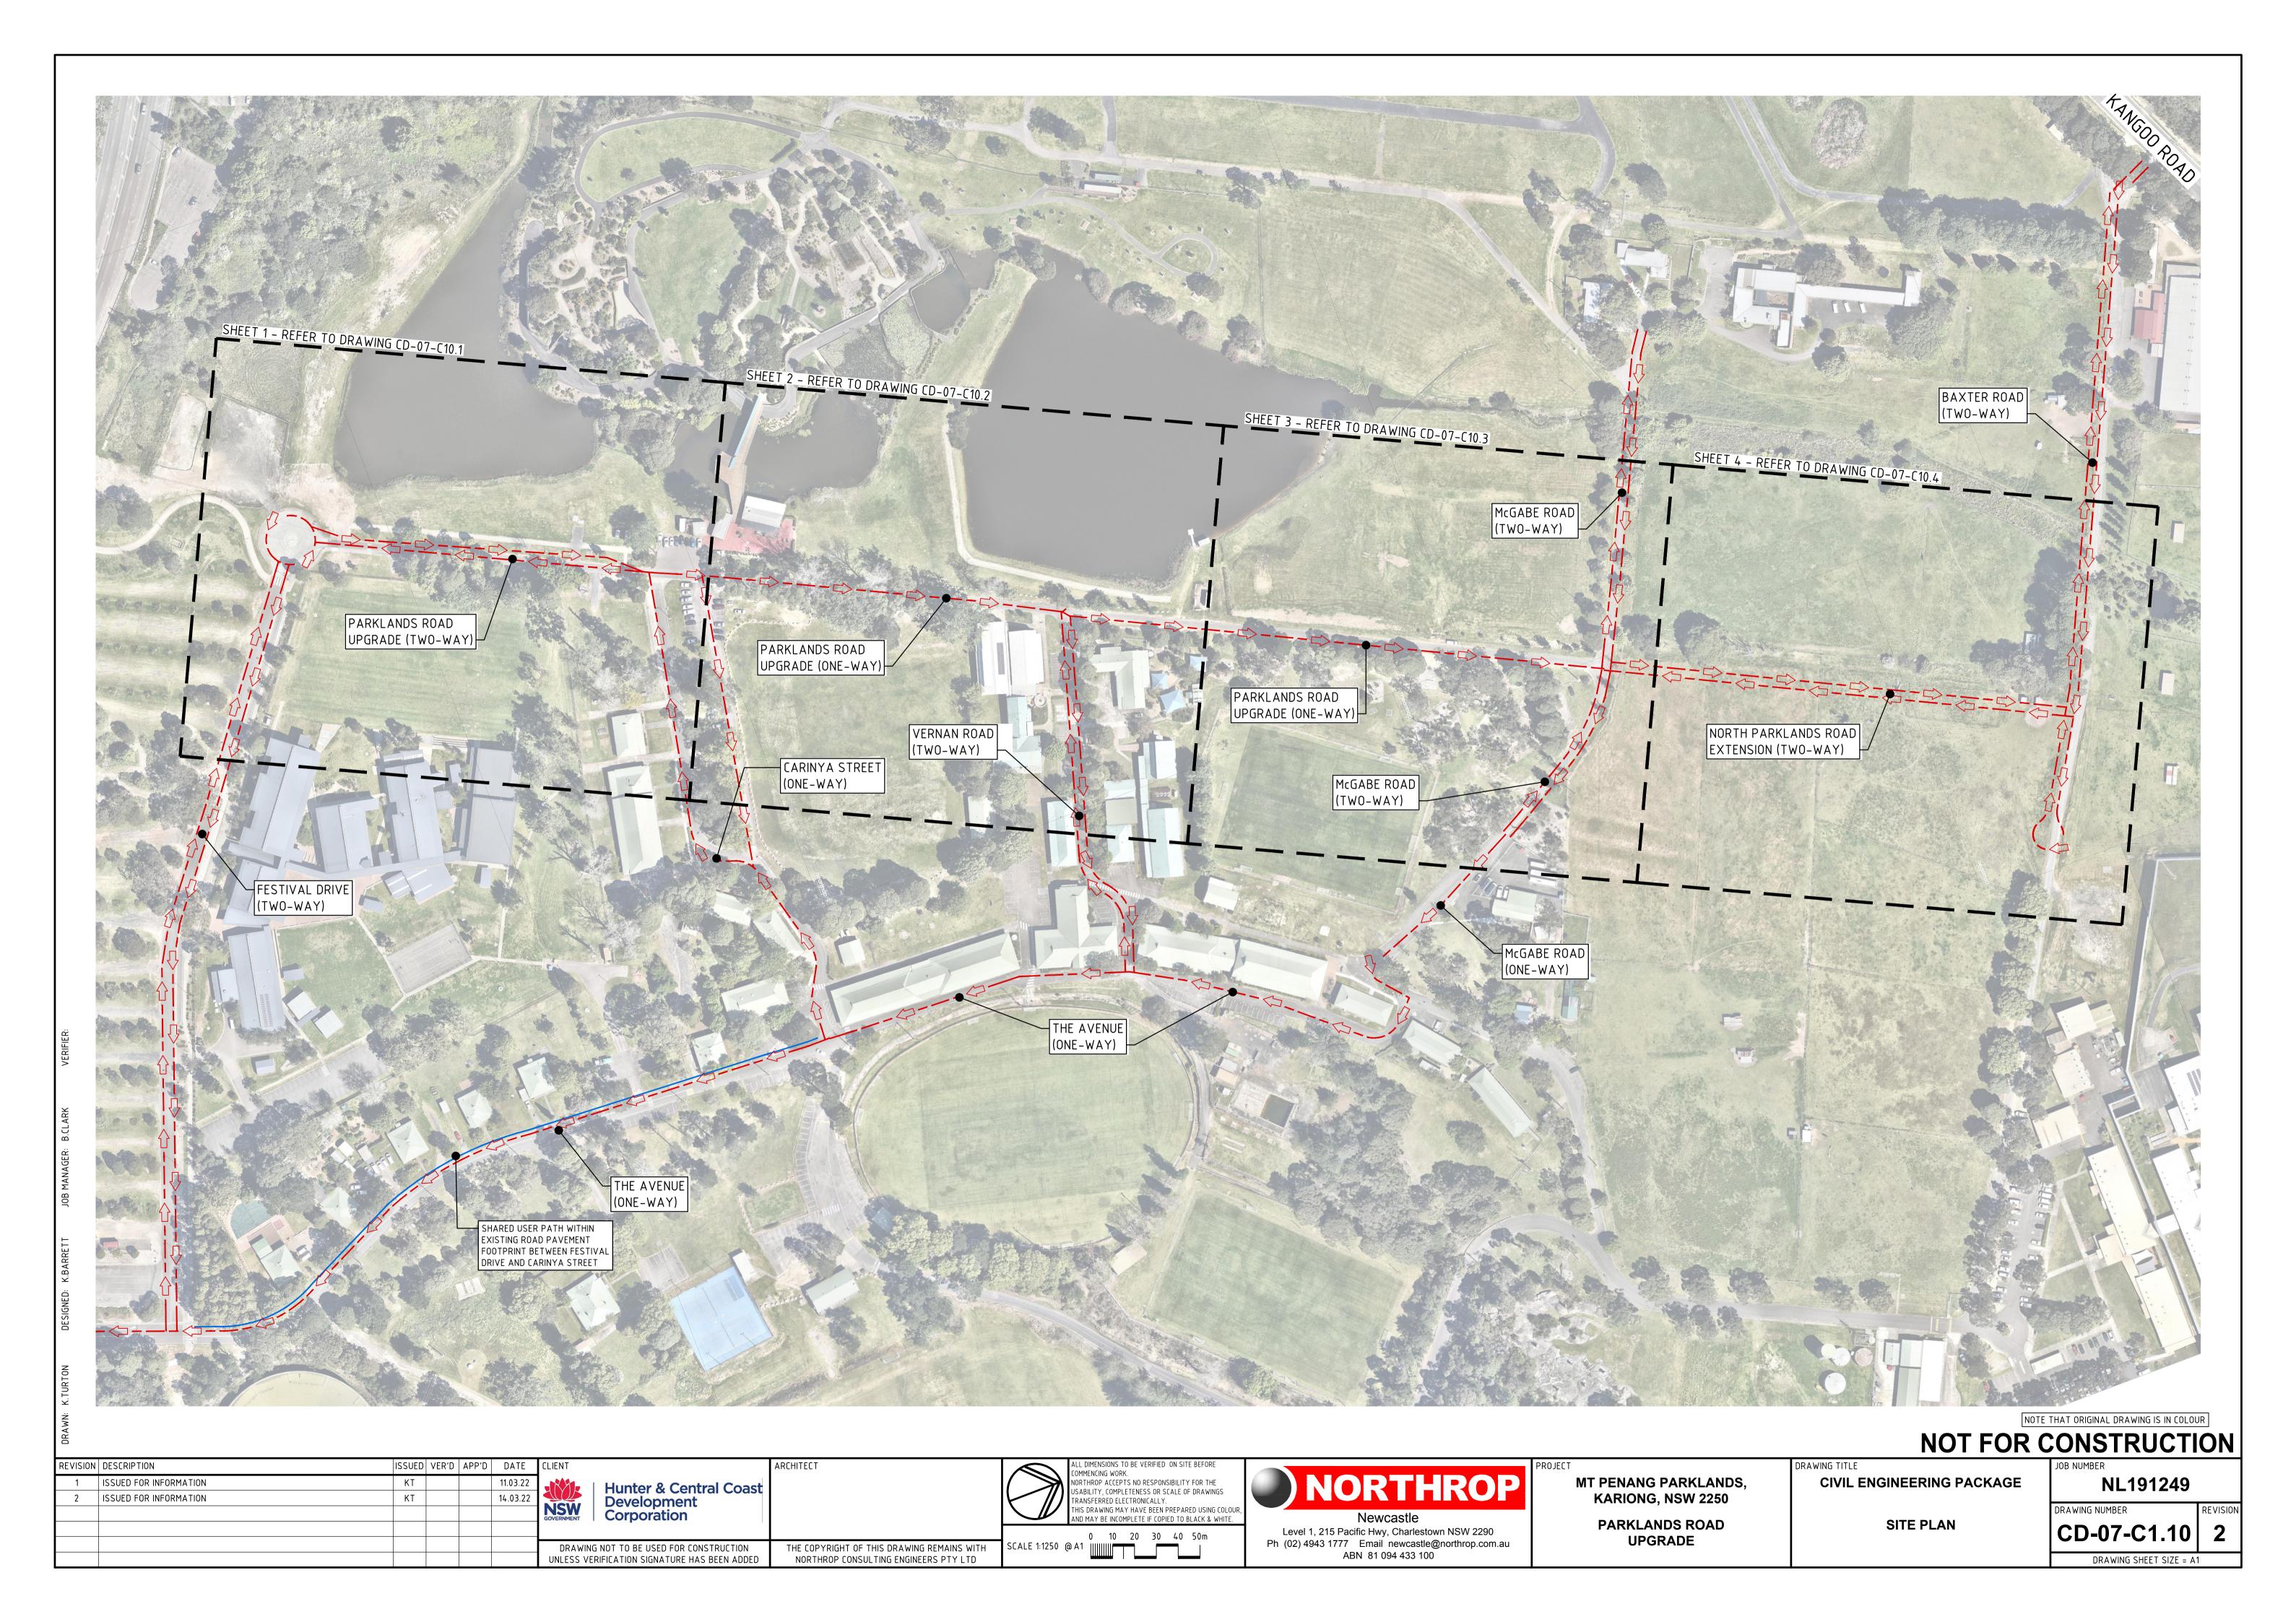


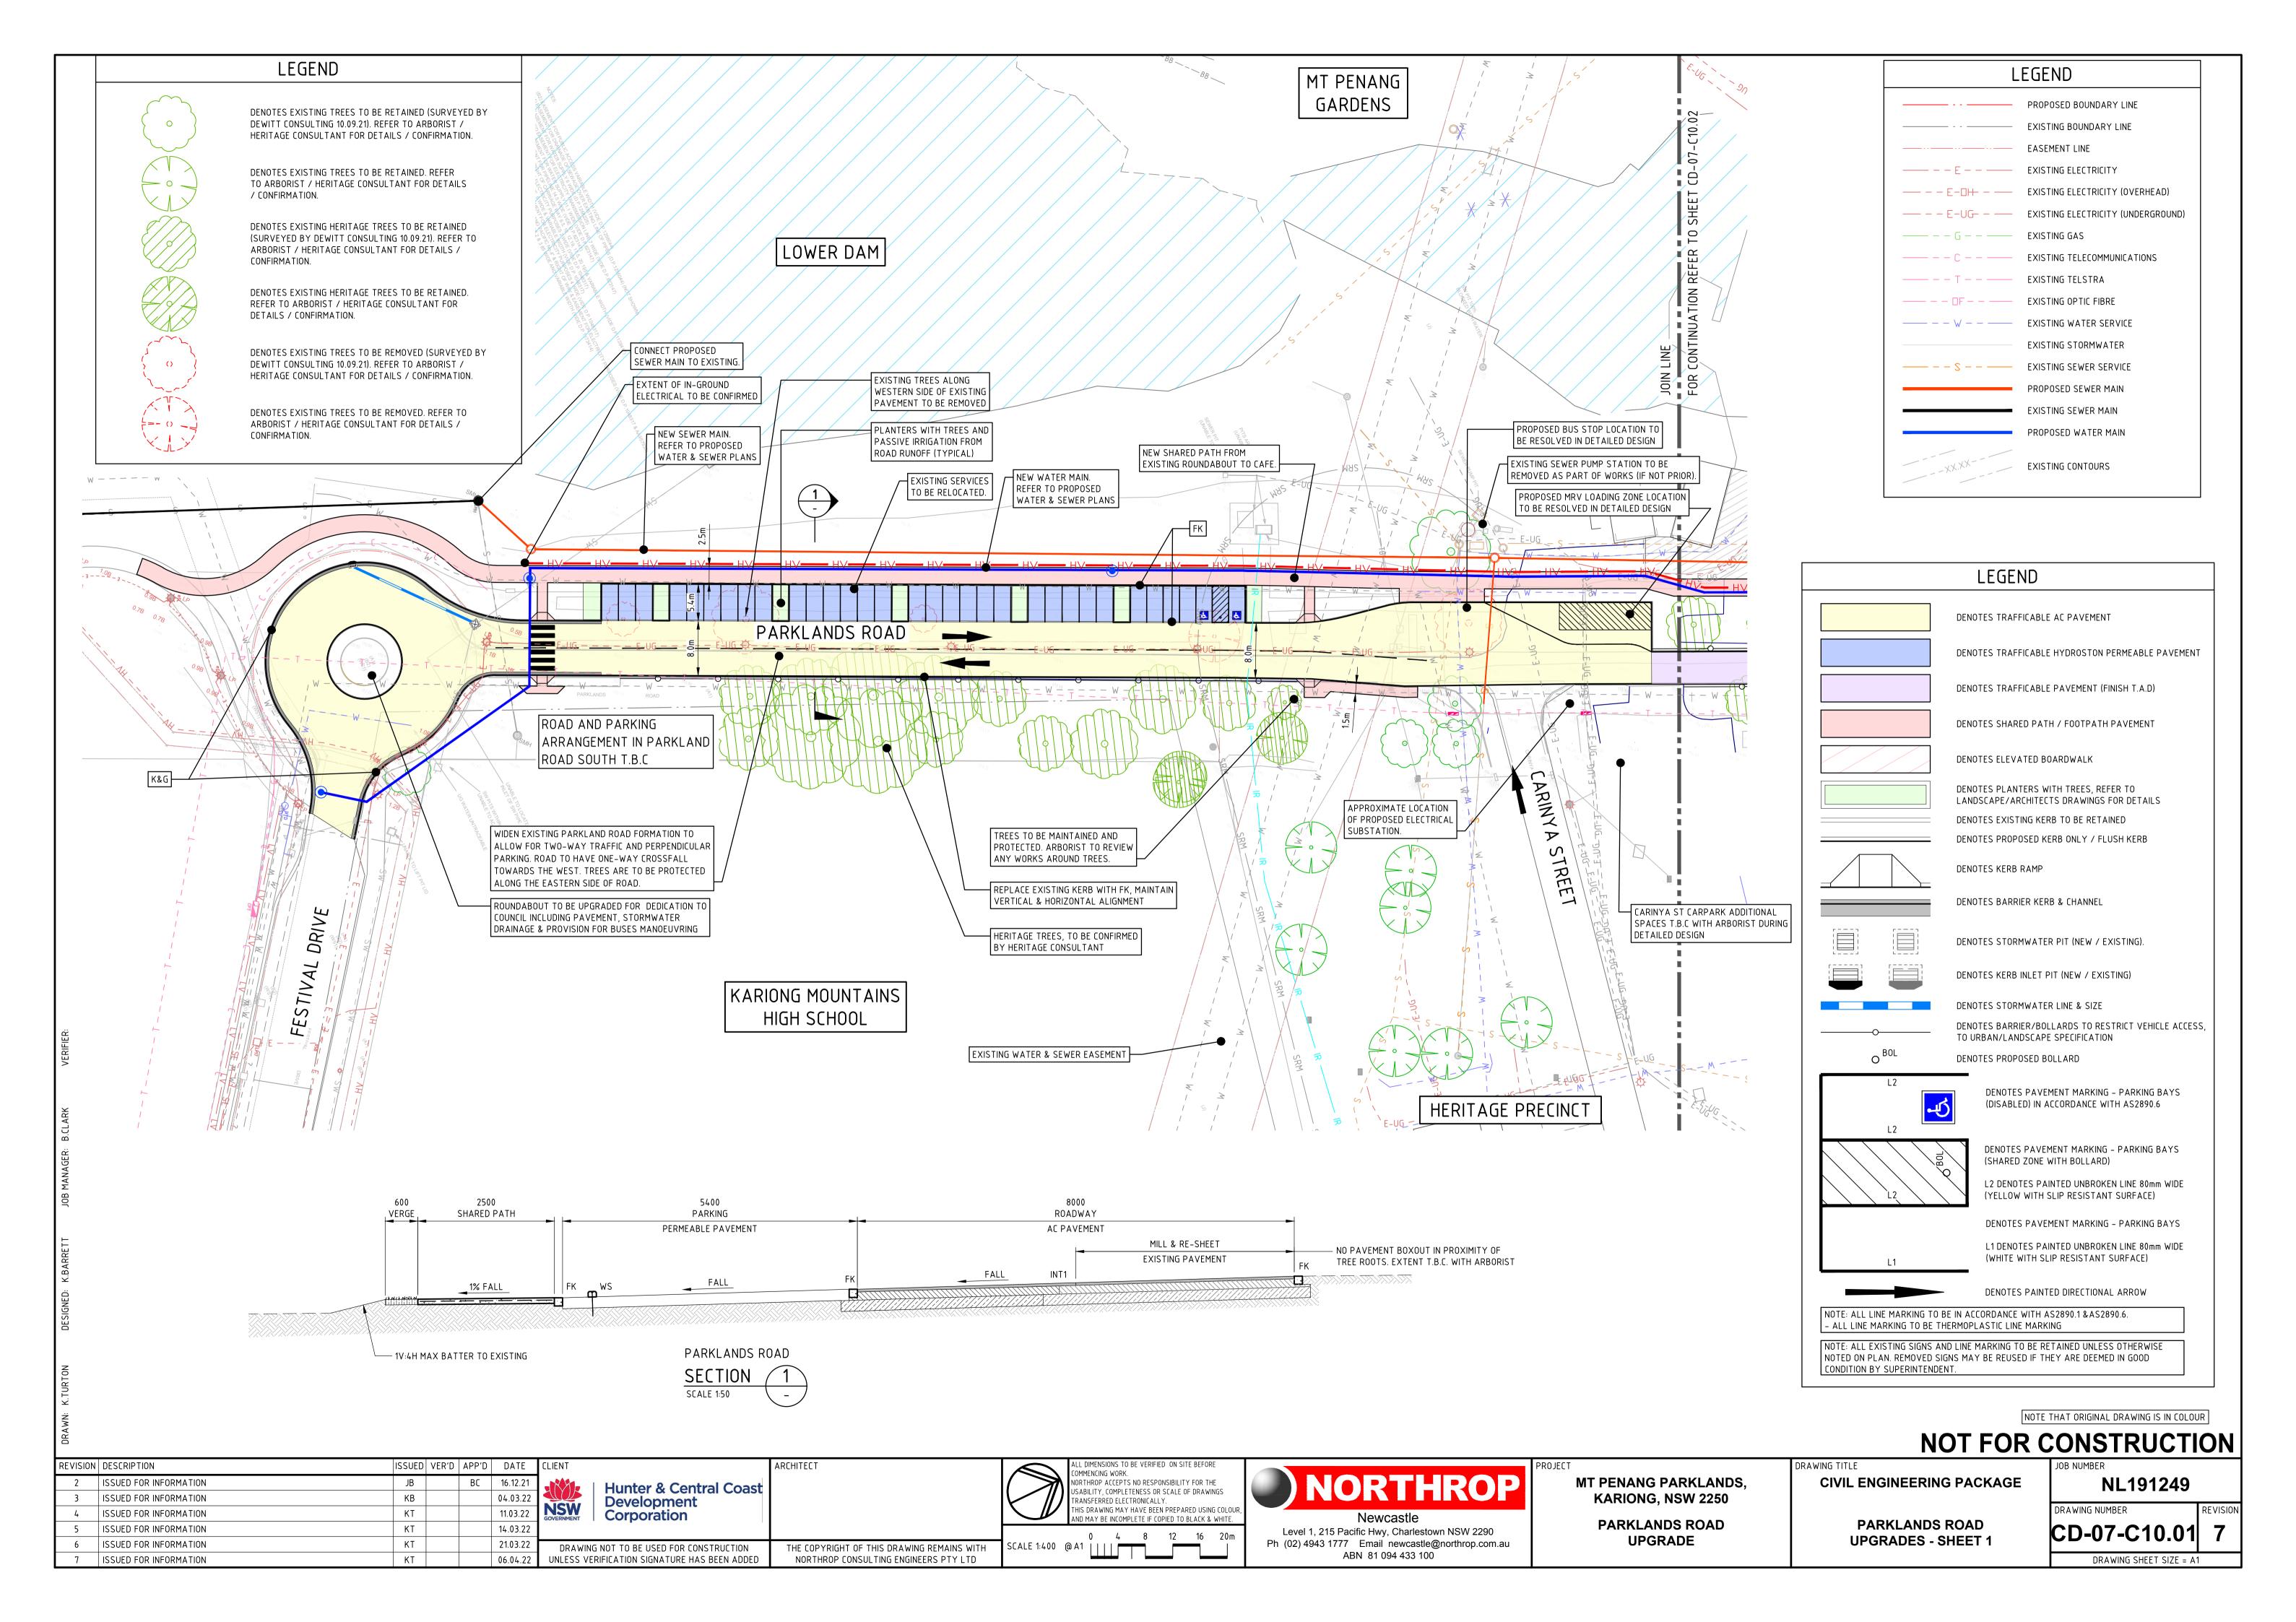

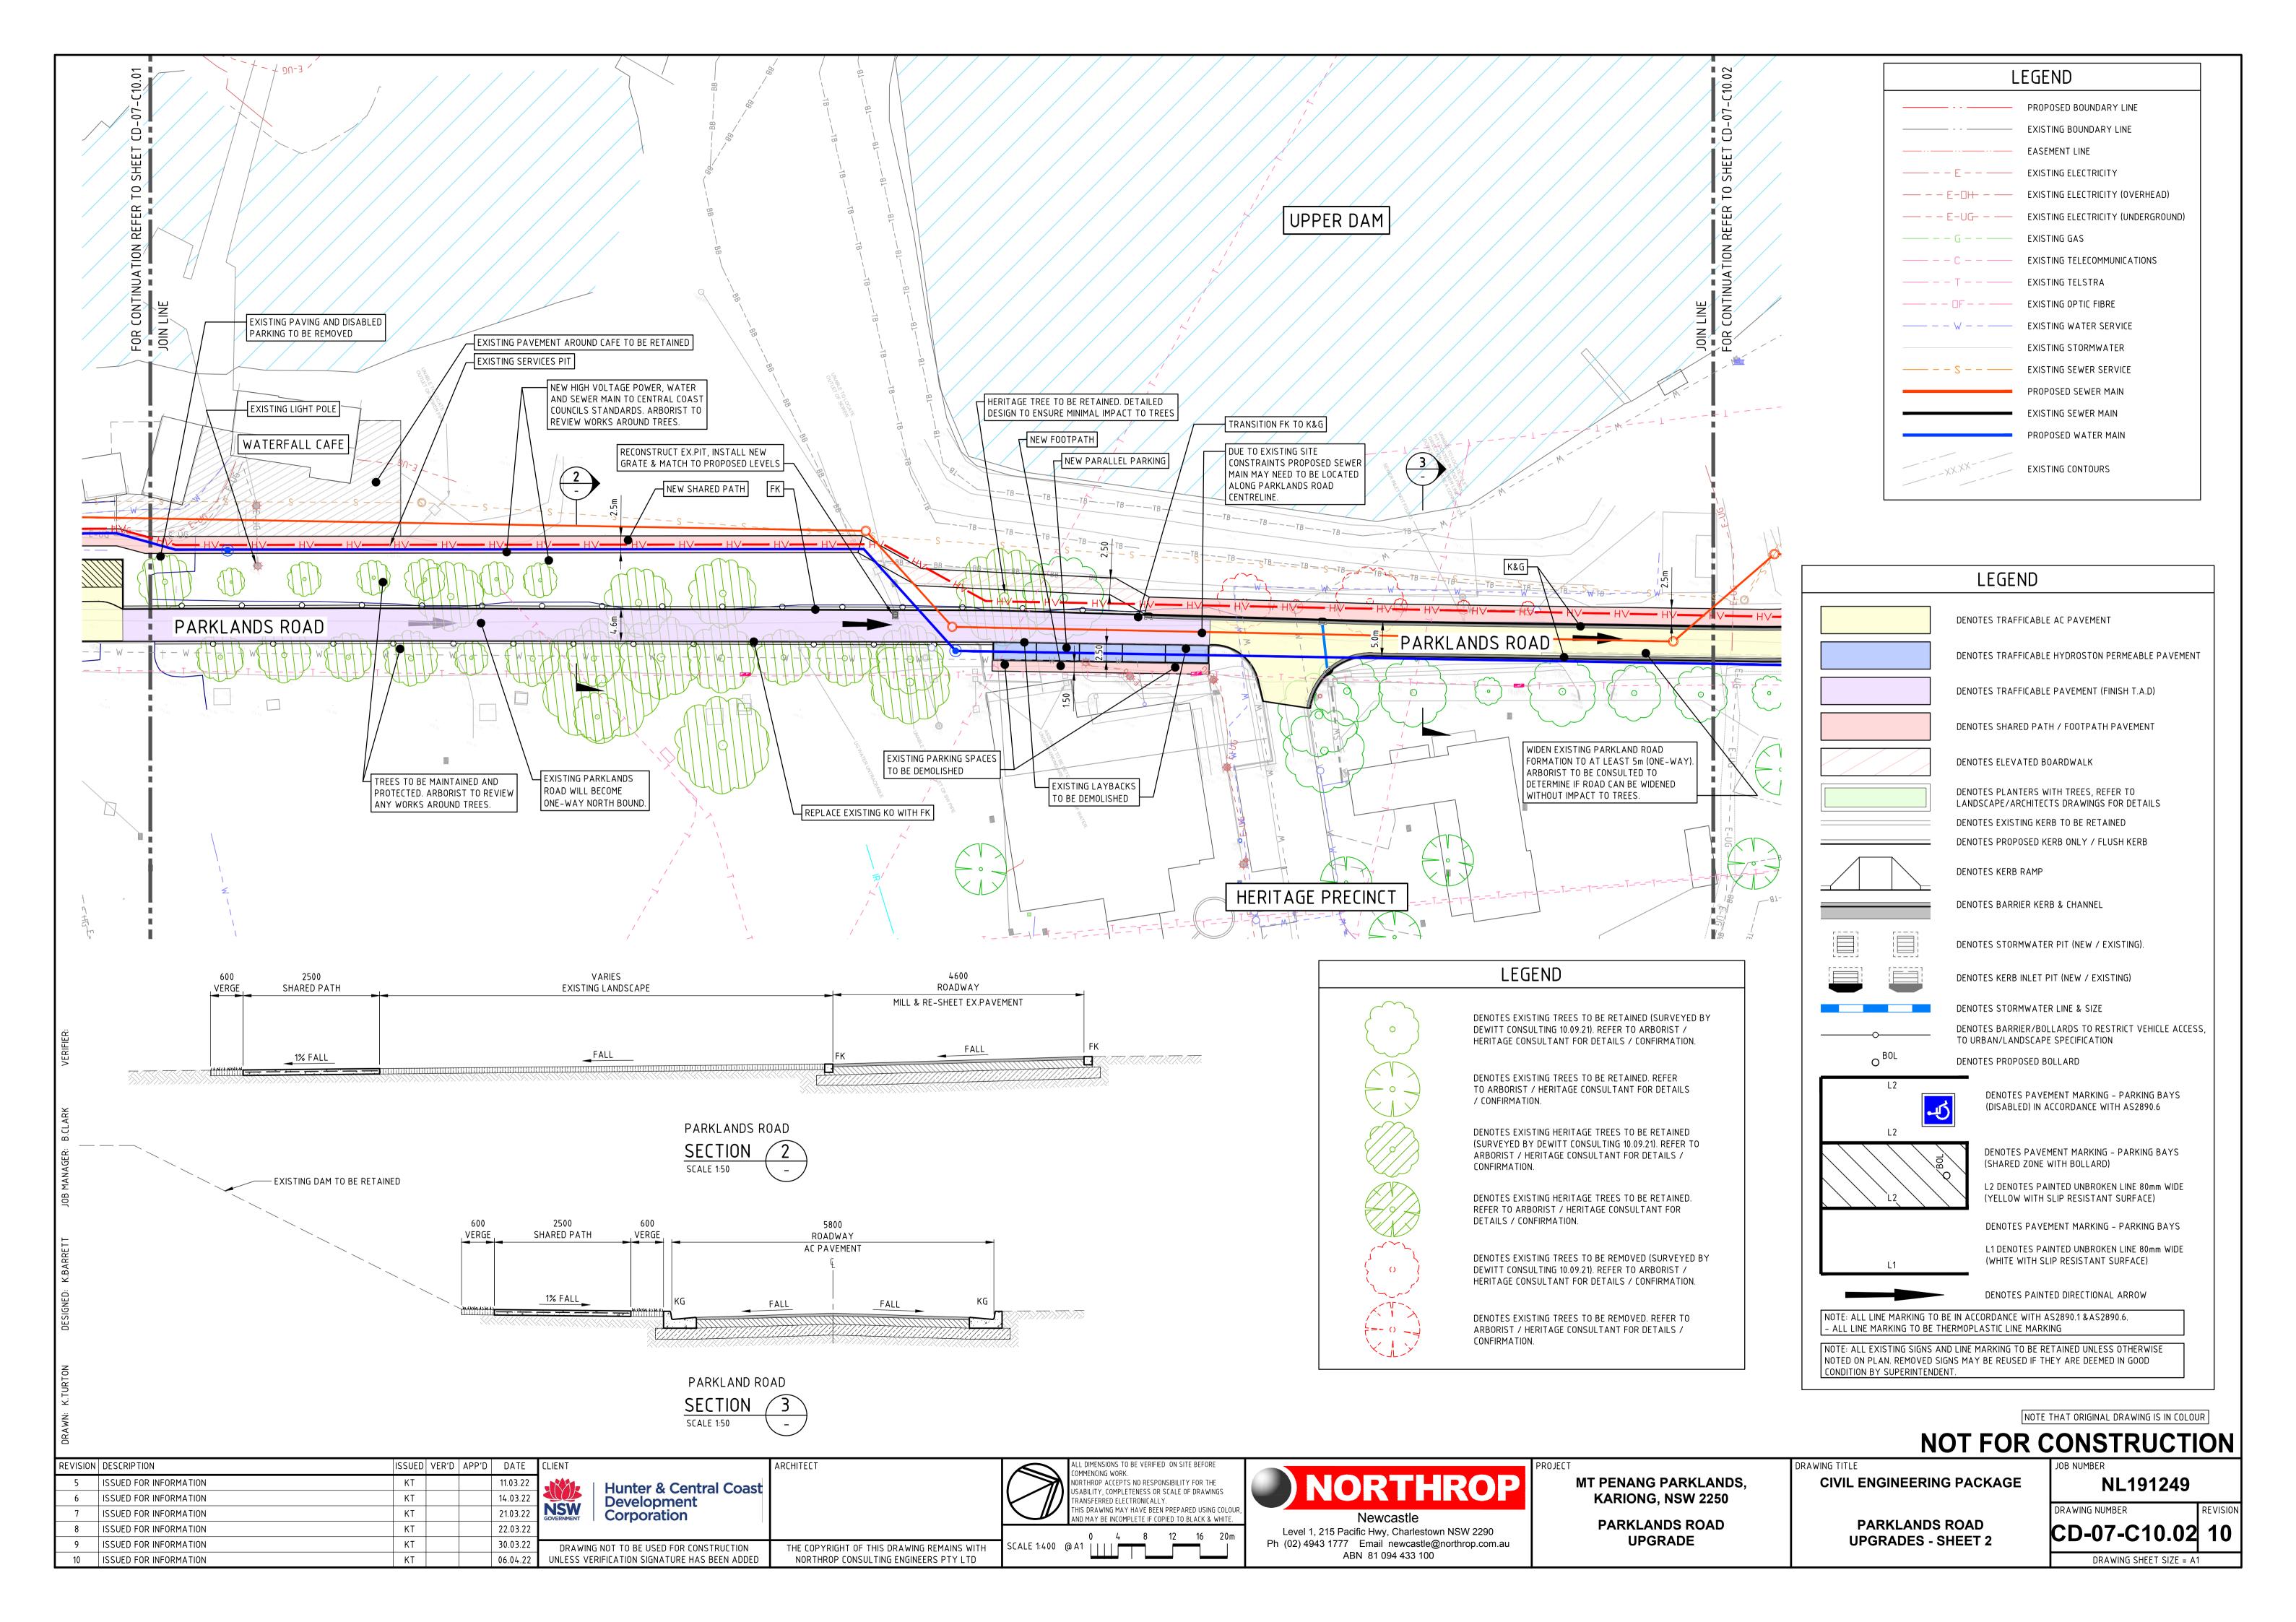

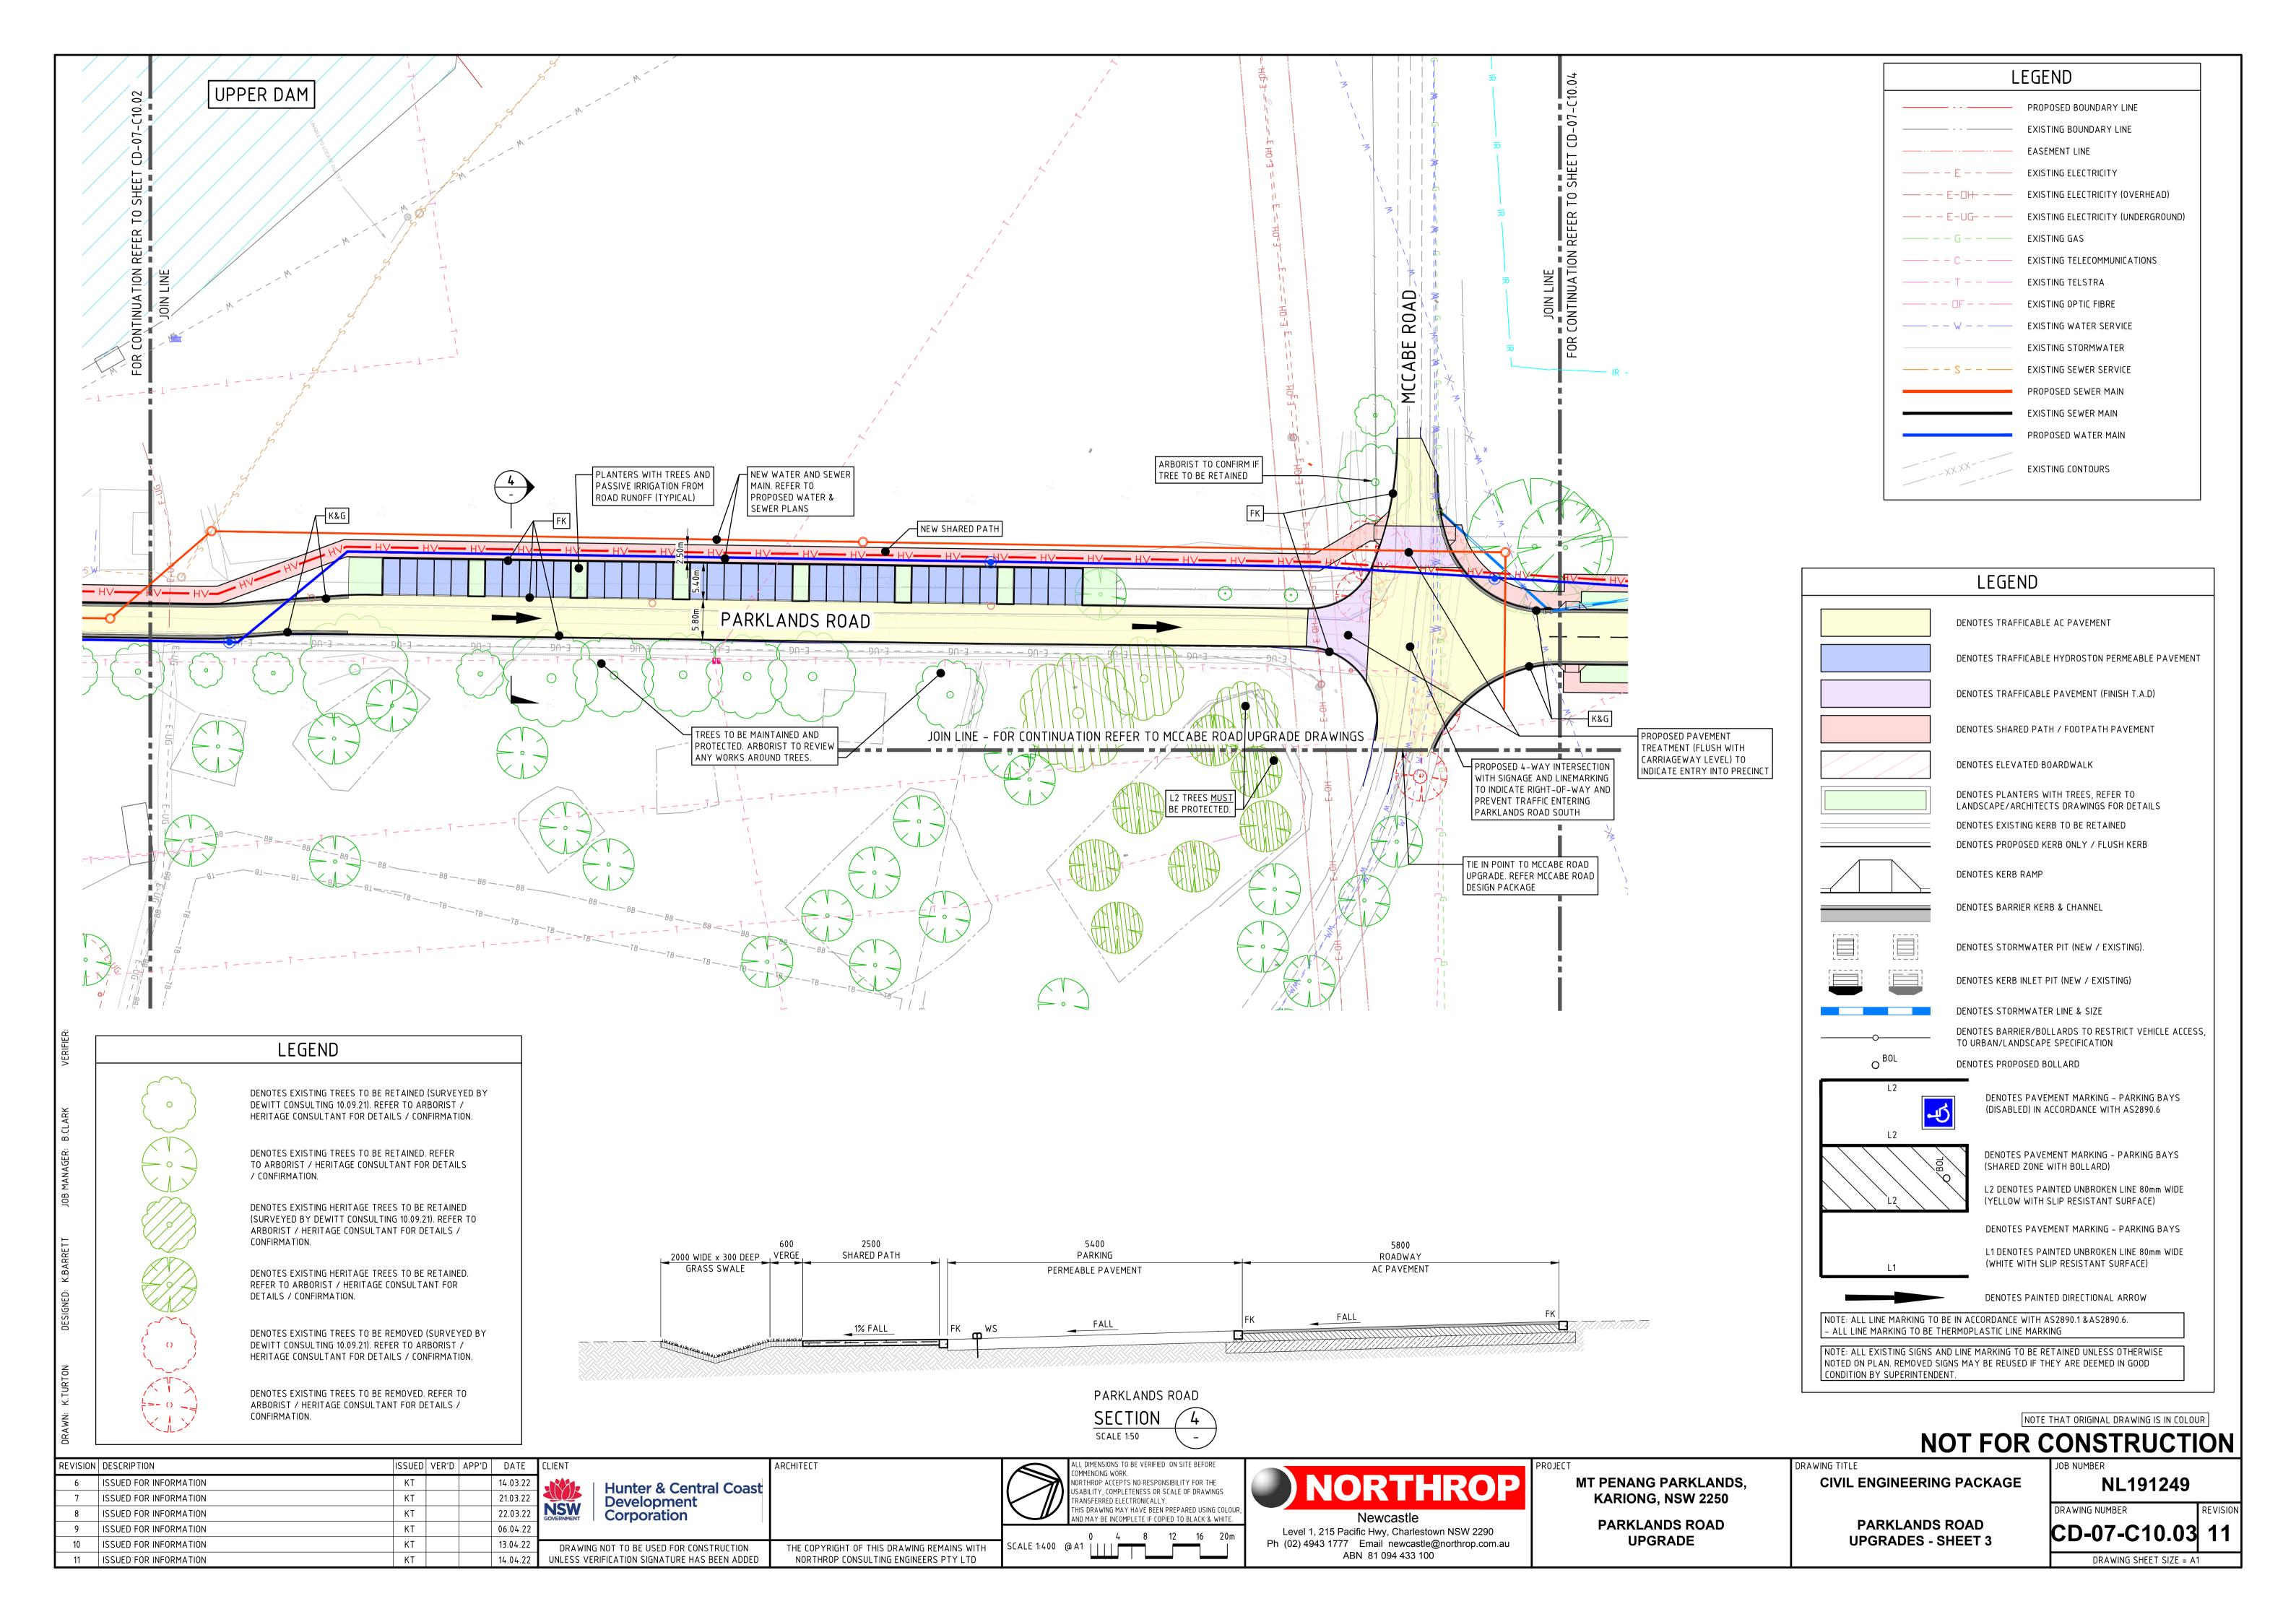


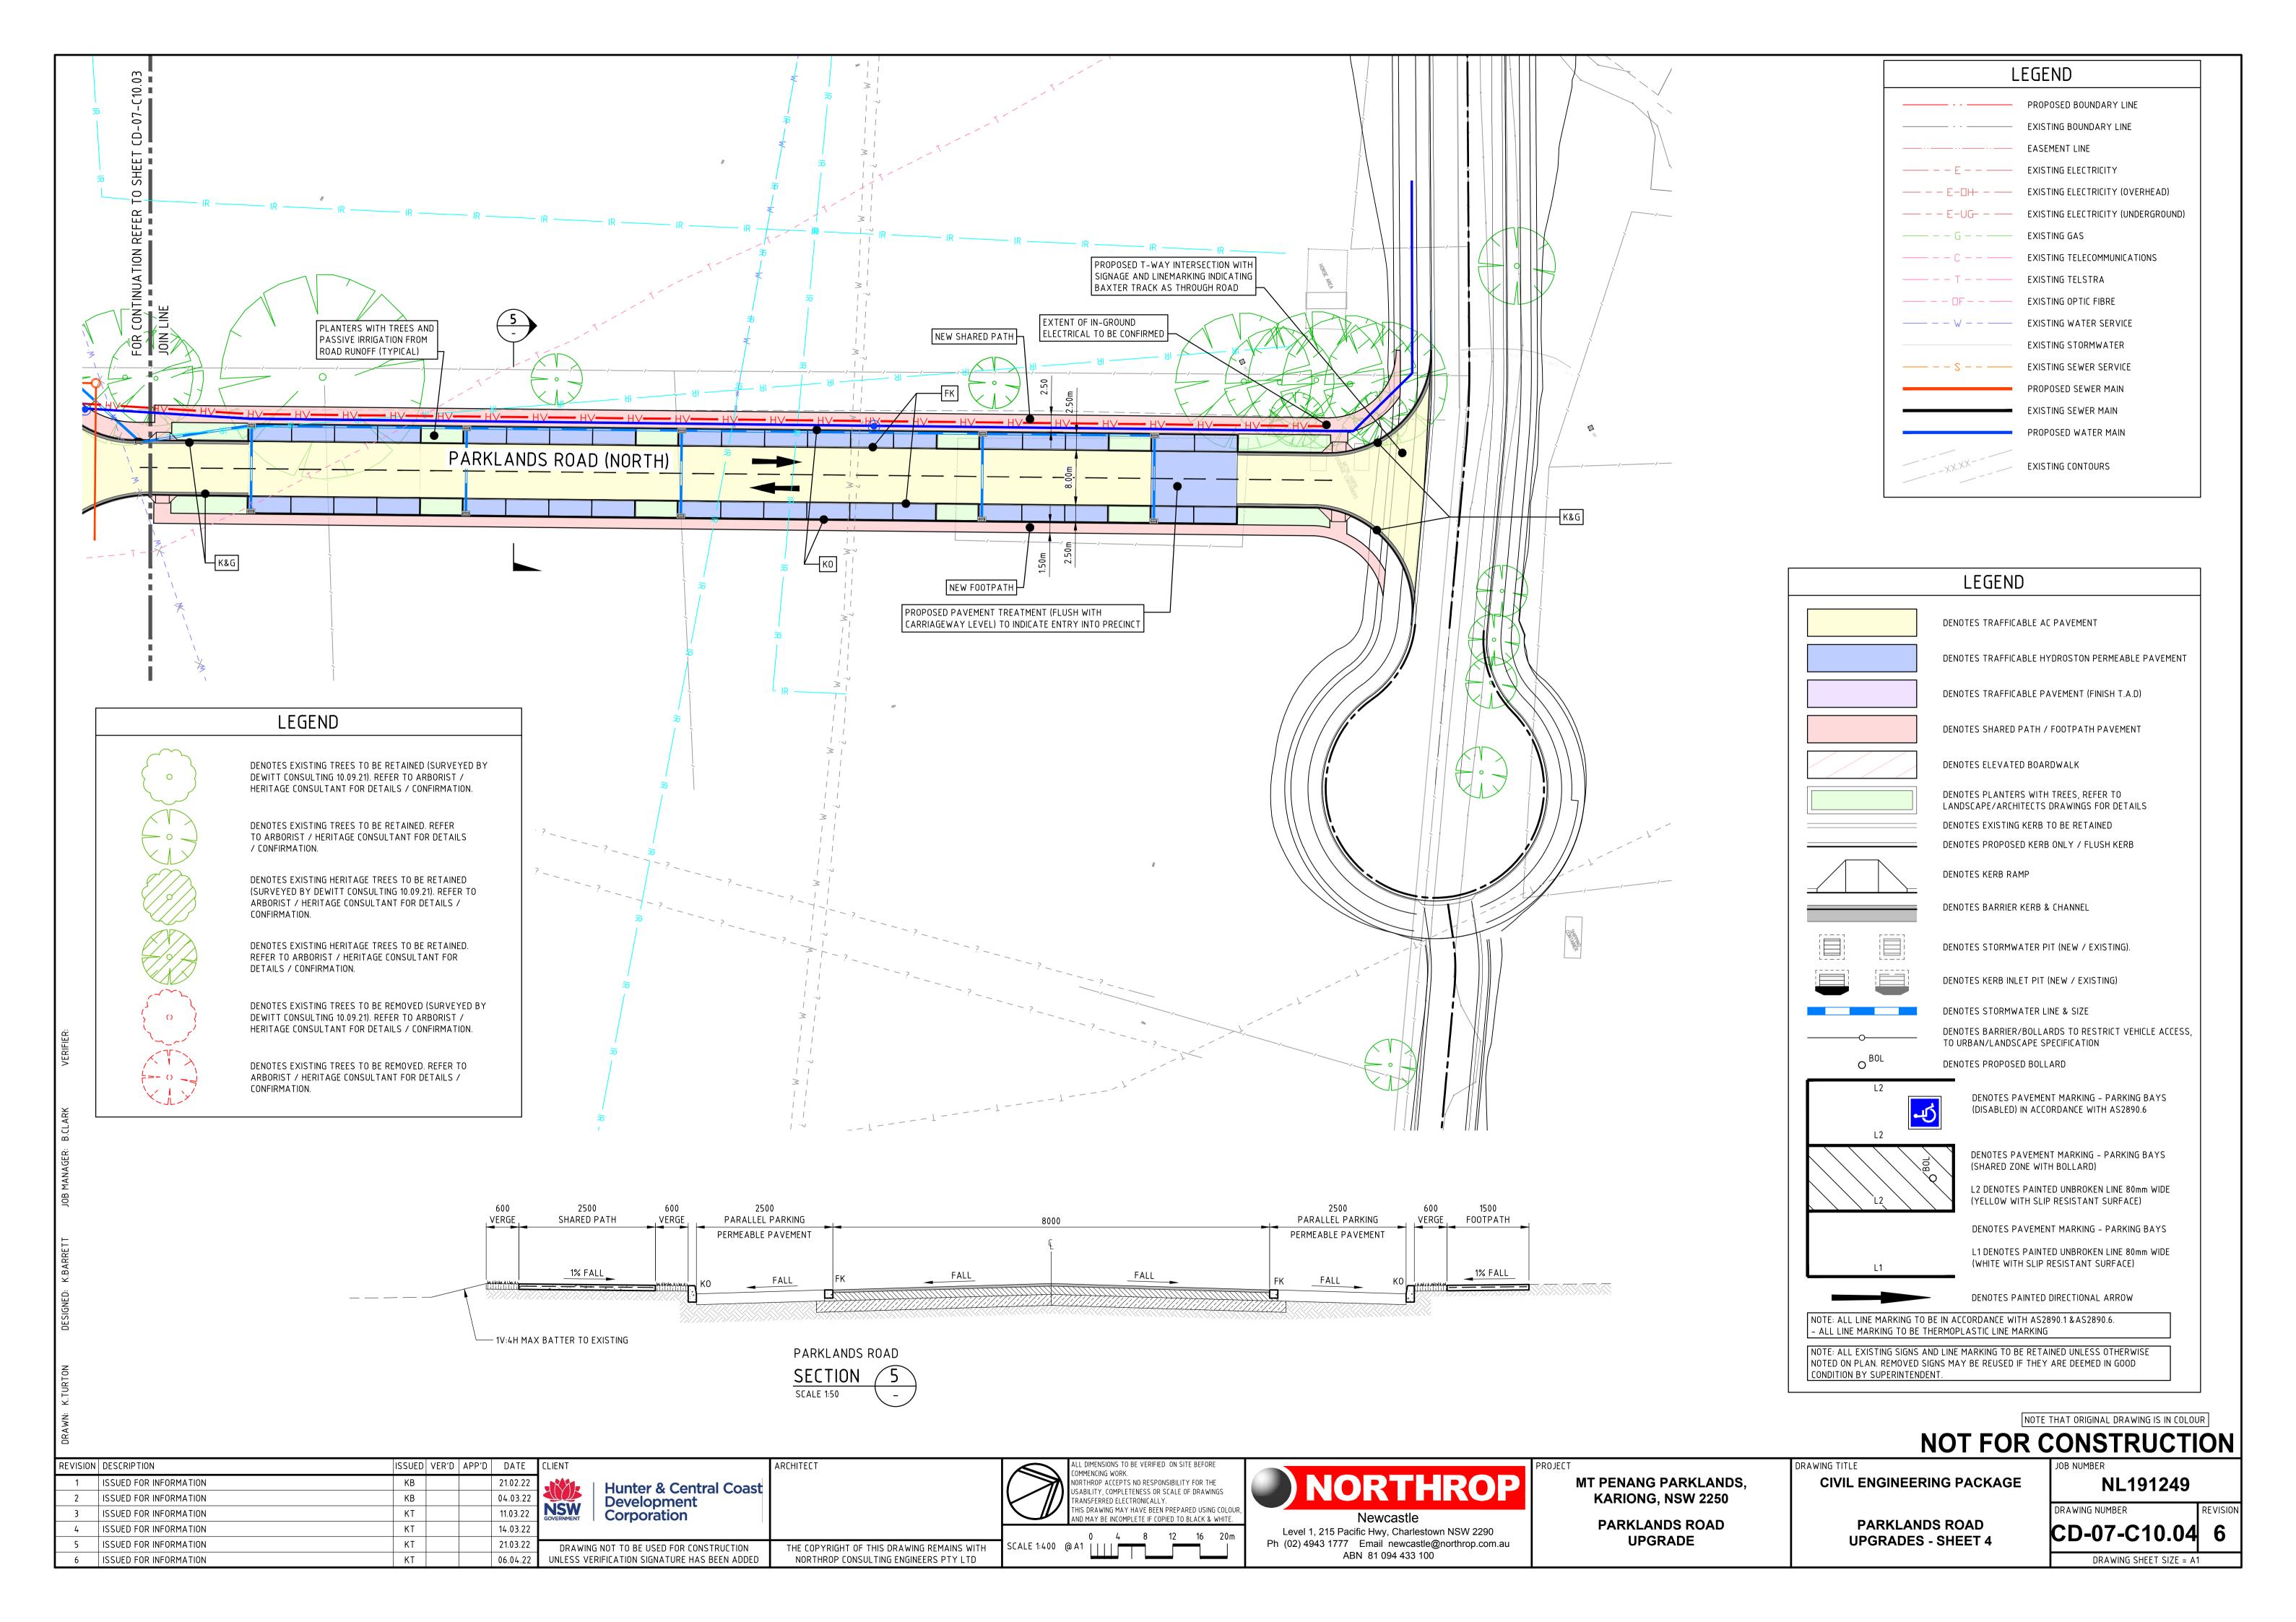

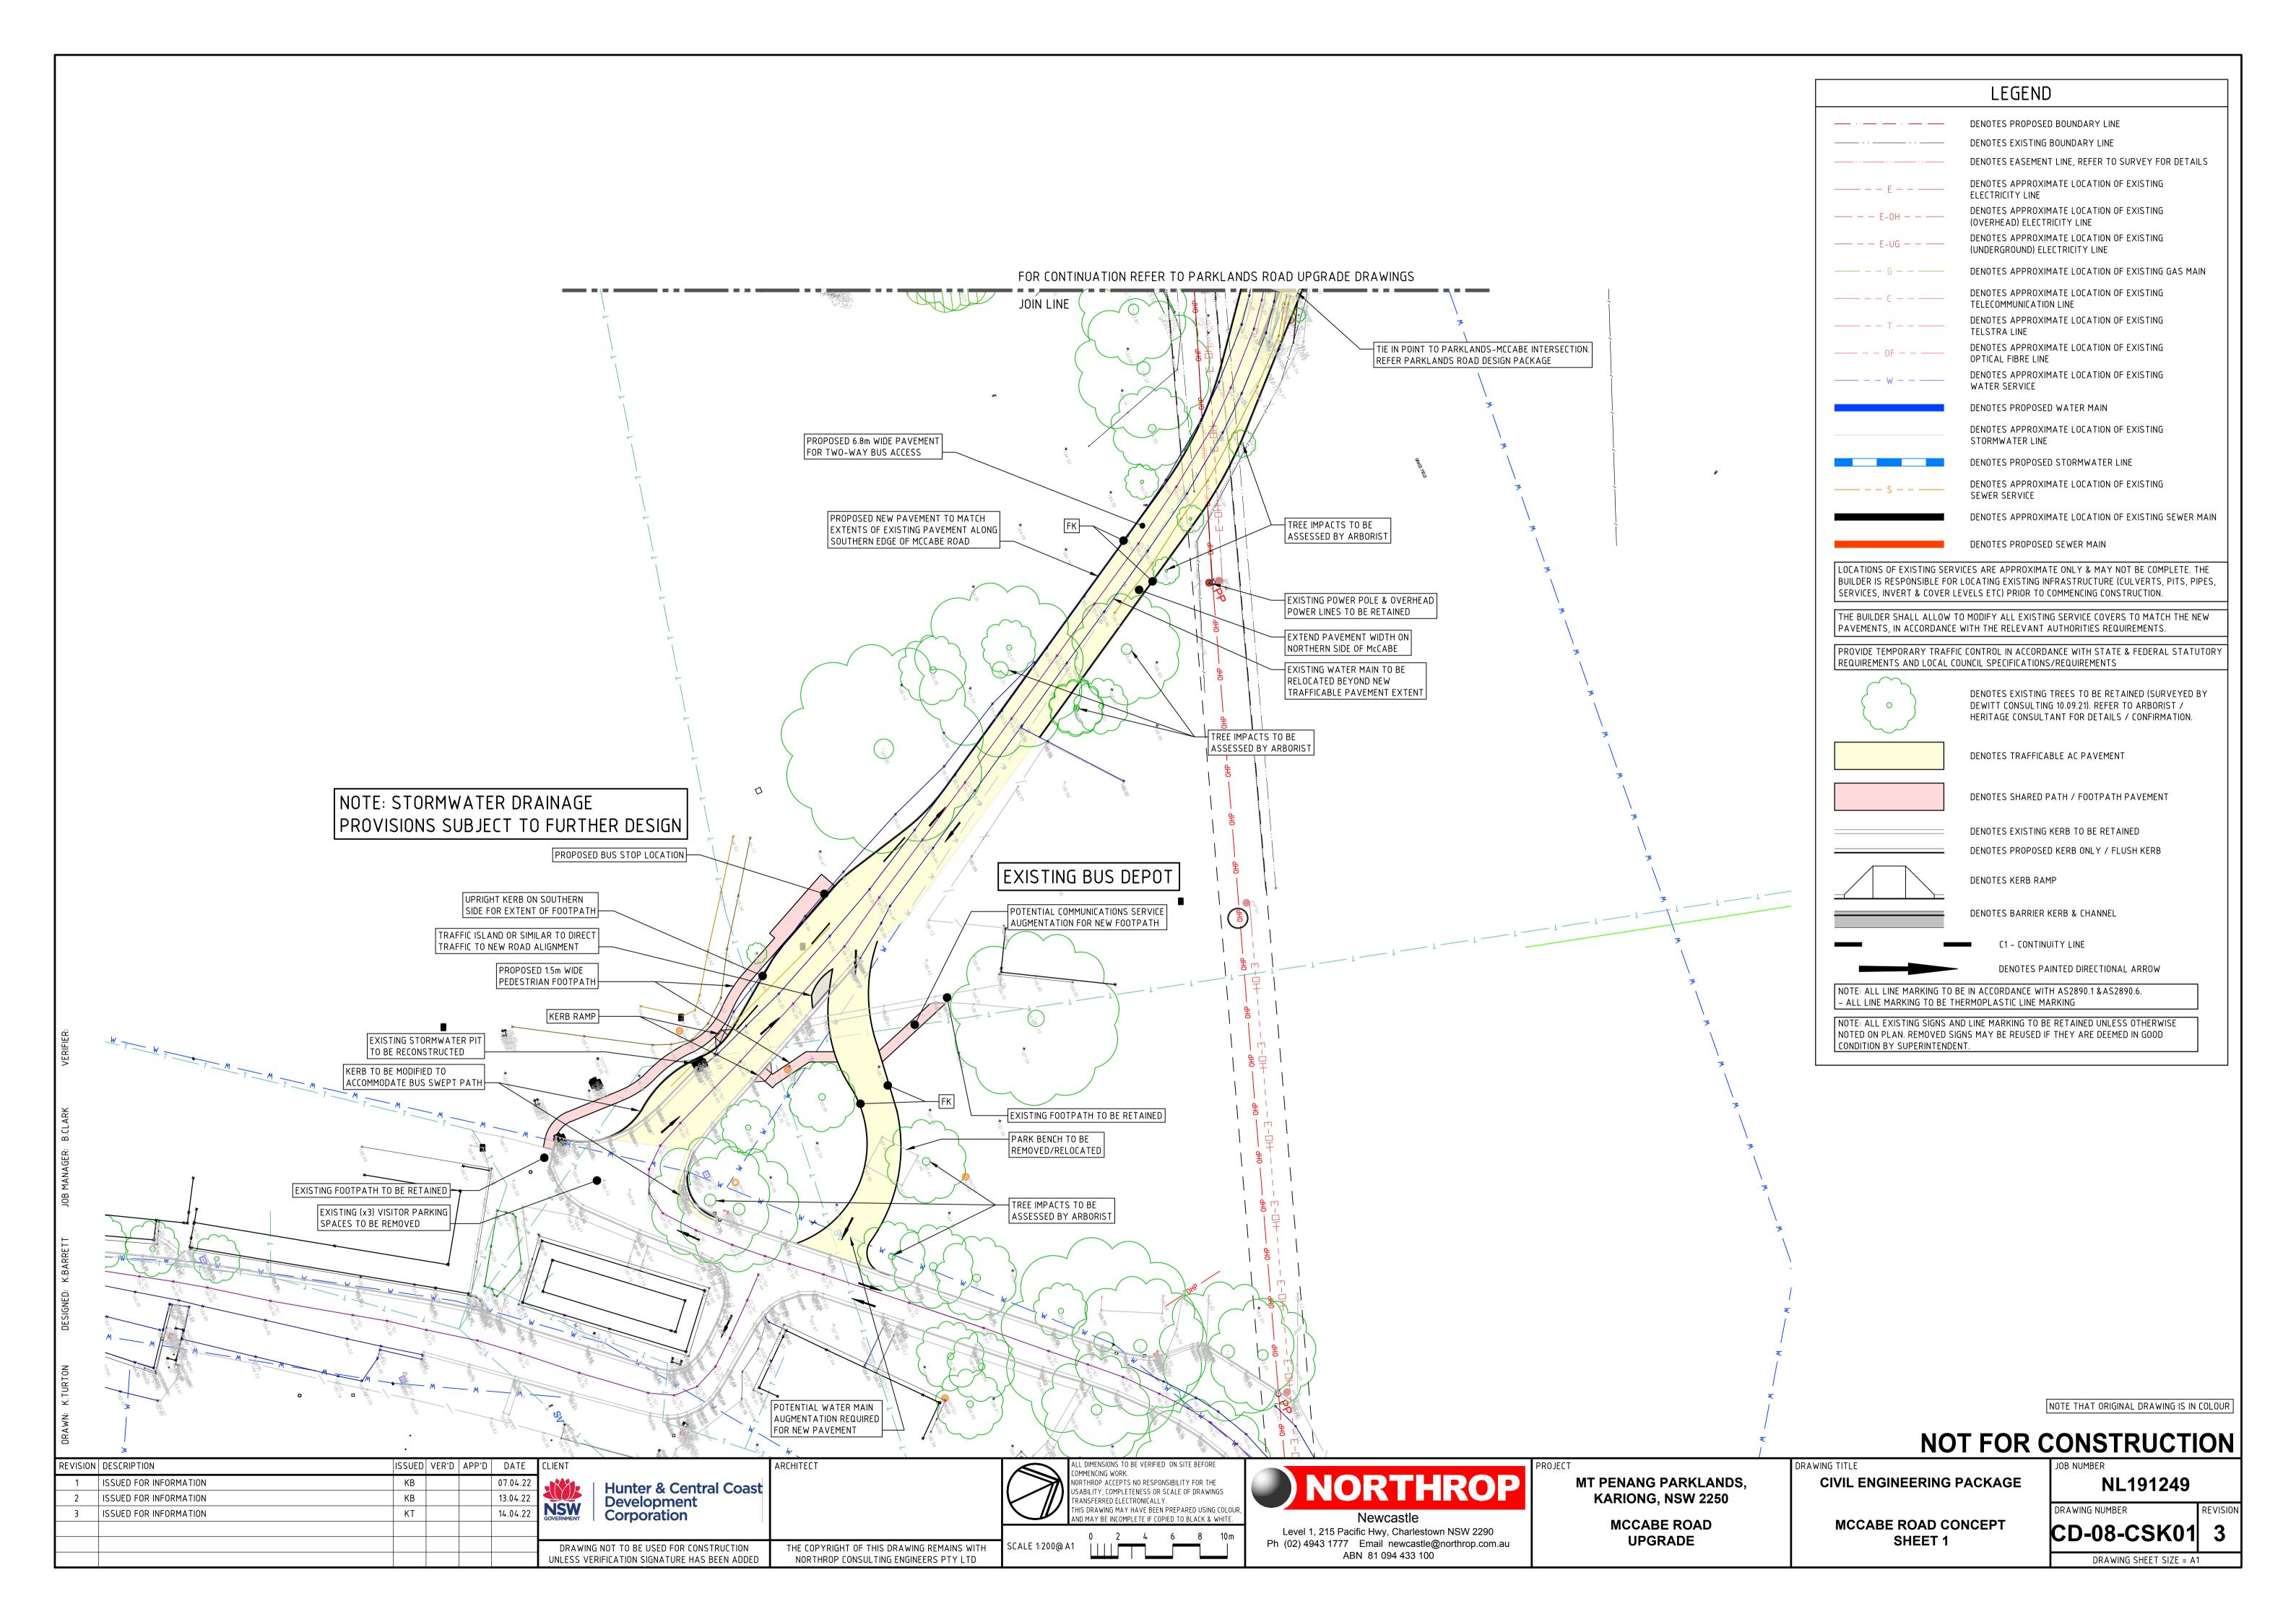


THE AVENUE - Mt Penang Parklands


LANDSCAPE DOCUMENTATION - DESIGN DEVELOPMENT

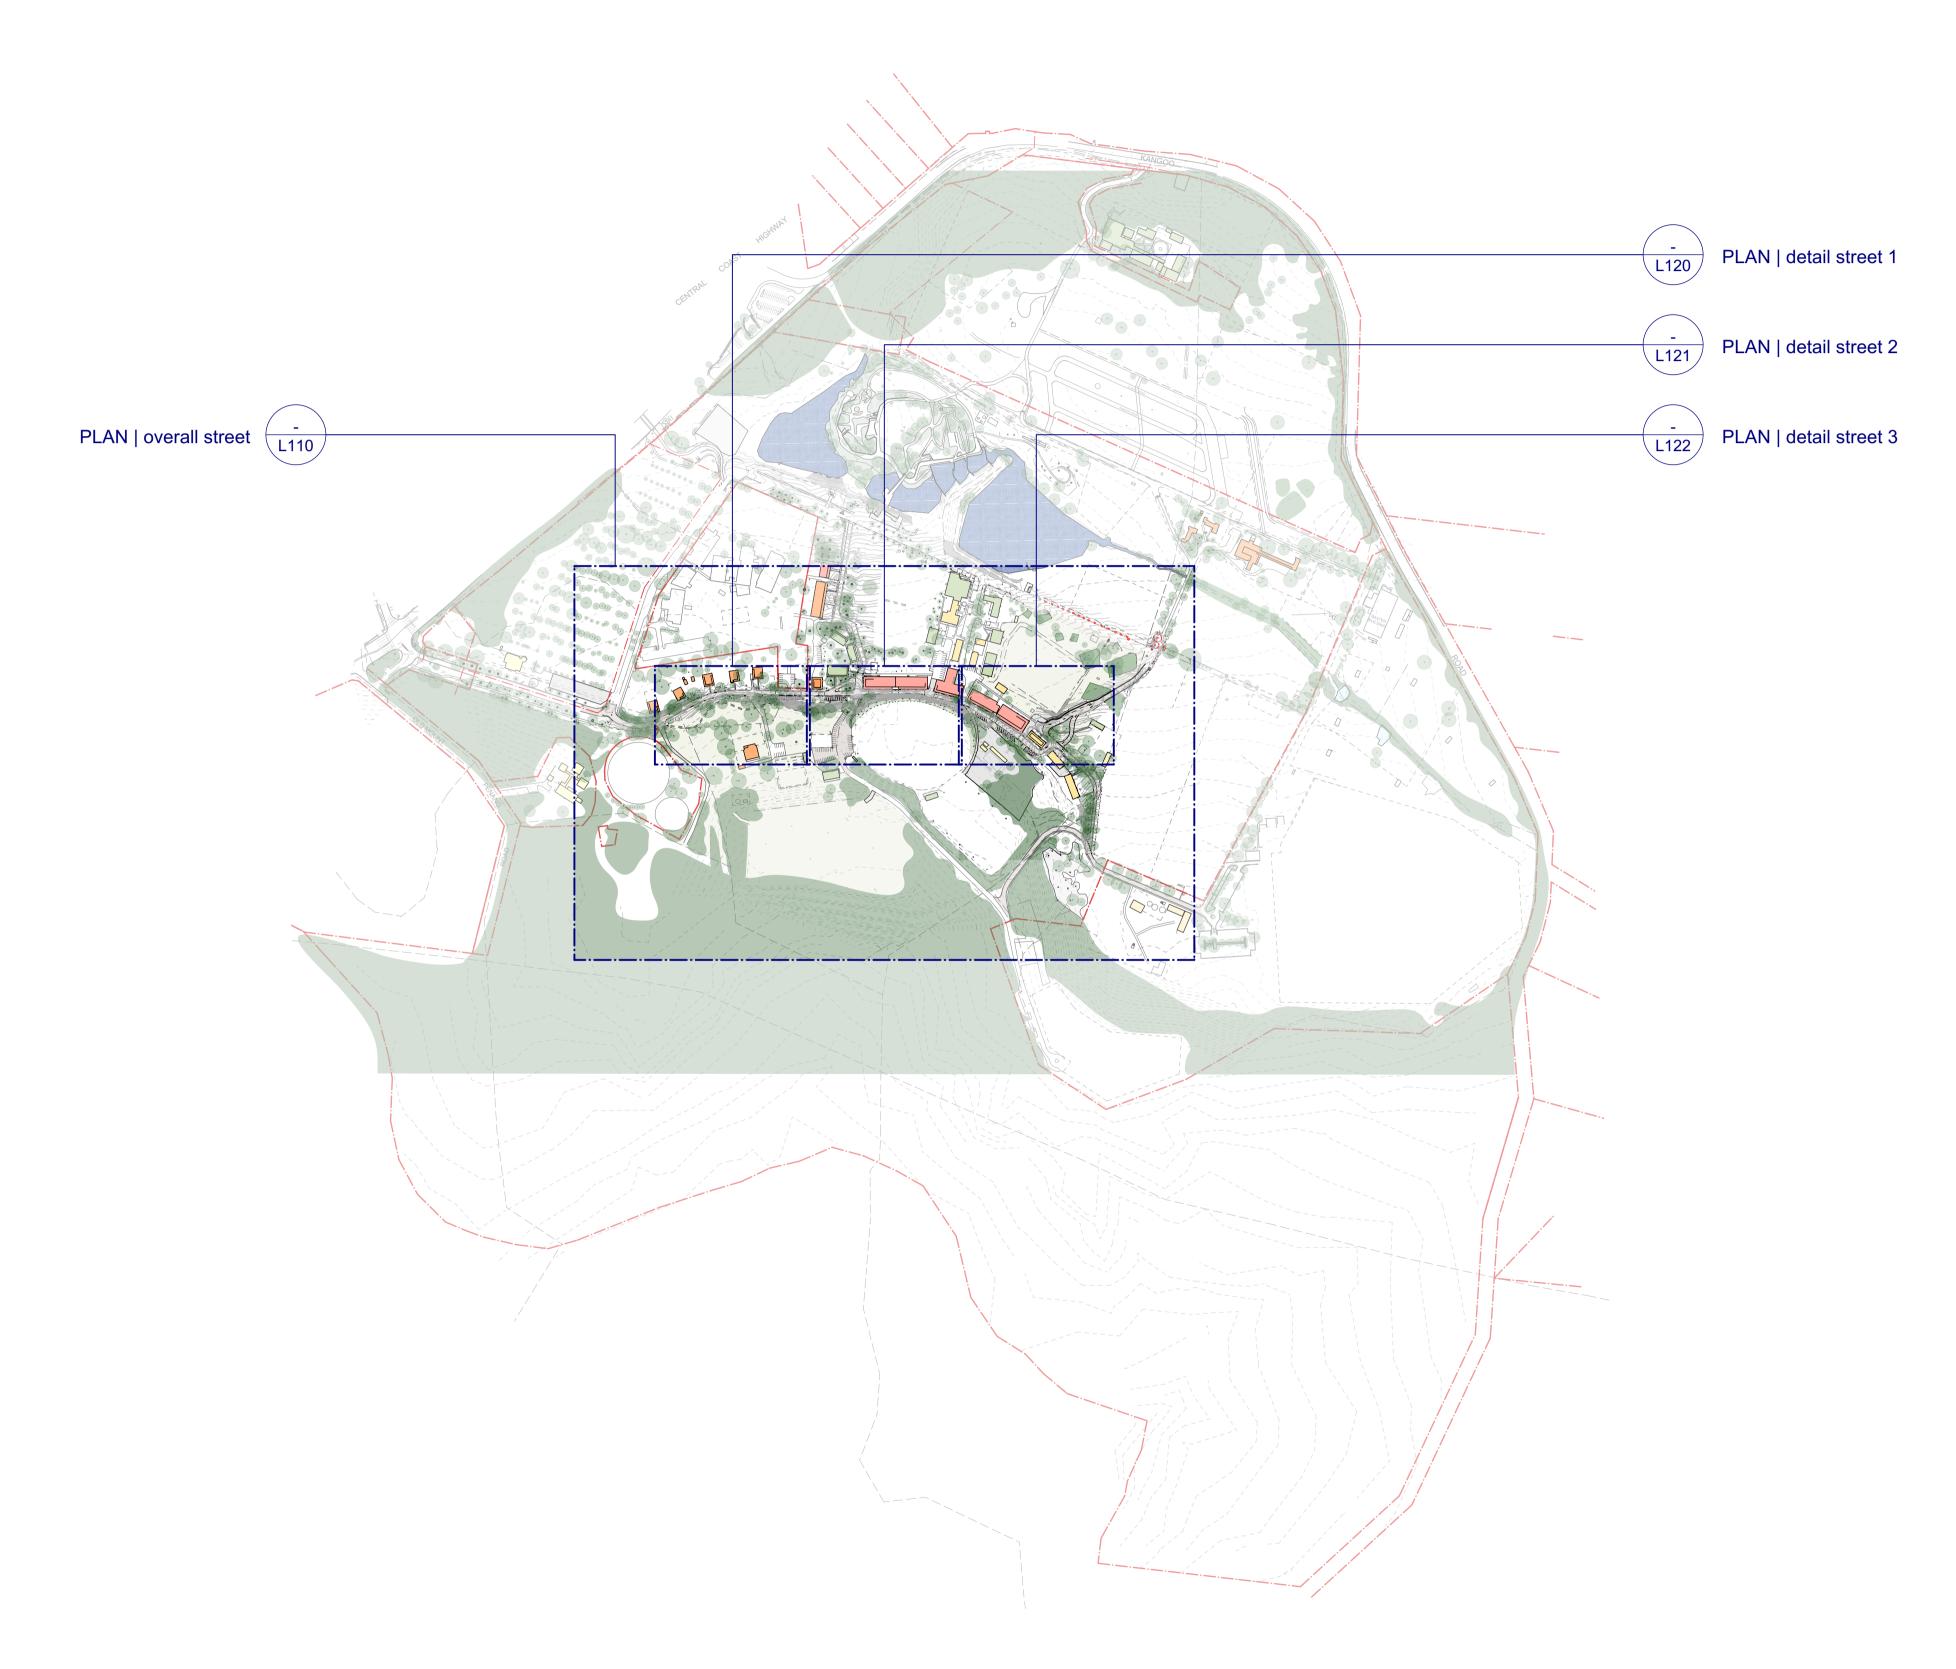

DRAWING LIST

PRAWING #	DRAWING TITLE
.100	COVER SHEET drawing list + context plan
.101	SCHEDULES selections
.110 .120 .121 .122	PLAN overall street PLAN detail street 1 PLAN detail street 2 PLAN detail street 3
.130	SECTIONS street
.140 .150	DETAILS hardworks DETAILS softworks

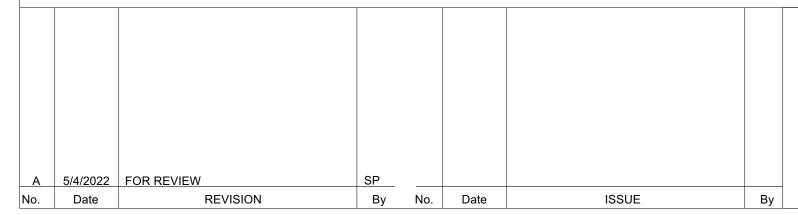

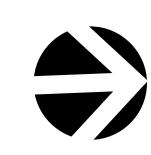





NORTHROP Newcastle	THE AVENUE		
Client	Project Address		
Hunter & Central Coast Development Corporation	Mt Penang Parklands Kariong NSW 2250		

Project	Drawing Title			
THE AVENUE	COVER SHEET con	itext plan +	drawing list	
Project Address	Status	Project No.	Drawing No.	F

DESIGN DEVELOPMENT

Drawn By KB/SP

LEGEND + SELECTION SCHEDULE: THE AVENUE


roject: Mount Penang

status: revision:

MATERIALS + FIXTURES

	de la desta de		2
		•	Precedence
		Finish: Wood float finish, washed aggregate. Colour: natural portland cement No trowel edges.	
	Bitumen Location: Footpaths on Parklands, The Avenue and Carinya Street	Finish and size: AC10 over AC 30. Thickened sawn edge, galavanised steel edge in steeper cross falls.	
	Porous Bitumen Location: Footpaths on The Avenue beneath existing tree canopies.	Finish and size: No fines gap graded bitumen. Thickened sawn edge, galavanised steel edge in steeper cross falls.	
		Product: Hawkesbury Sandstone Pebble Finish: Compacted and stabilised. Size: 20-10mm aggegate Supplier: ANL or Gosford Quarries	
PV4		Product: Interlocking pavers (heavy hehicle loading). Colour: 60% natural grey/ 35% charcoal grey and 5% Almond. Pattern: Basketweave pattern, with colour distributed as a random salt and pepper pattern. Size: 230 x 110 x 80mm Supplier: Boral or similar	

PV5	Porous Unit Pavers Location: Carpark bays	Finish and size: 80mm thick x 206 x 136mm Pattern: Basketweave	
		Colour: Charcoal	
			FEREN
KB1	Extruded Concrete Kerb with exposed aggregate finish.	Size: To civil engineers standard Finish: Washed exposed aggregate to match existing (in The Avenue) Colour: Natural portland cement with heavy basalt aggegate.	
KB2	Flush Concrete kerb with exposed aggregate finish to match		
	kerbs.	Finish: Washed exposed aggregate to match existing (in The Avenue) Colour: Natural portland cement with heavy basalt aggegate.	
BO1	Timber Bollard 1- Light weight In plaza areas and those with limited space.	Size: 200 x 200 x 1200mm Finish: Sawn finish, tapered top Colour: Sawn finish, natural- left to weather. Fixing: 650mm post hole with gap graded free draining concrete. Supplier: TKO or other.	
BO2	Timber Bollard 2- Heavy Weight Parkland Drive and Carinya Street	Size: 290 NB x 1200mm Finish: Sawn finish, stainless steel brace plate. Colour: Sawn finish, natural- left to weather. Fixing: 650mm post hole with gap graded free draining concrete. Supplier: Outdoor Structures	
ВОЗ	Sandstone- Heavy Weight Parkland Drive and Carinya Street	Sizes: sandstone logs 1850 x 500x 500, Random squares 500 x 500 x 500 Finish: Gang sawn Colour: Mt White or Other Fixing: Mass footing Setout: Reconfigured as shown on drawings. Existing logs to be reconfigured. If site splitting is possible this may allow repurposing of existing.	

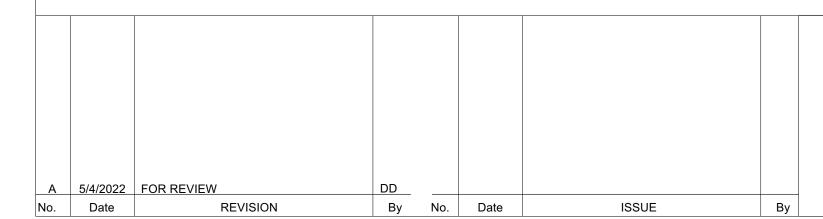







(+61) 0401 271 241

NORTHROP Newcastle			Project THE AVENUE	SCHEDULES selections				
	Client Hunter & Central Coast		Project Address Central Coast	Status DESIGN DEVELOPMEN	NT	Project No. 22002	Drawing No.	Rev#
	NSW GOVERNMENT	Development Corporation	Mt Penang Parklands Kariong NSW 2250	Drawn By KB / SP	Checked By	Scale not to scale	L101	A