


Bolte Civil Staging Plan- Parklands Road Phase 1

Approx Mid September to End November

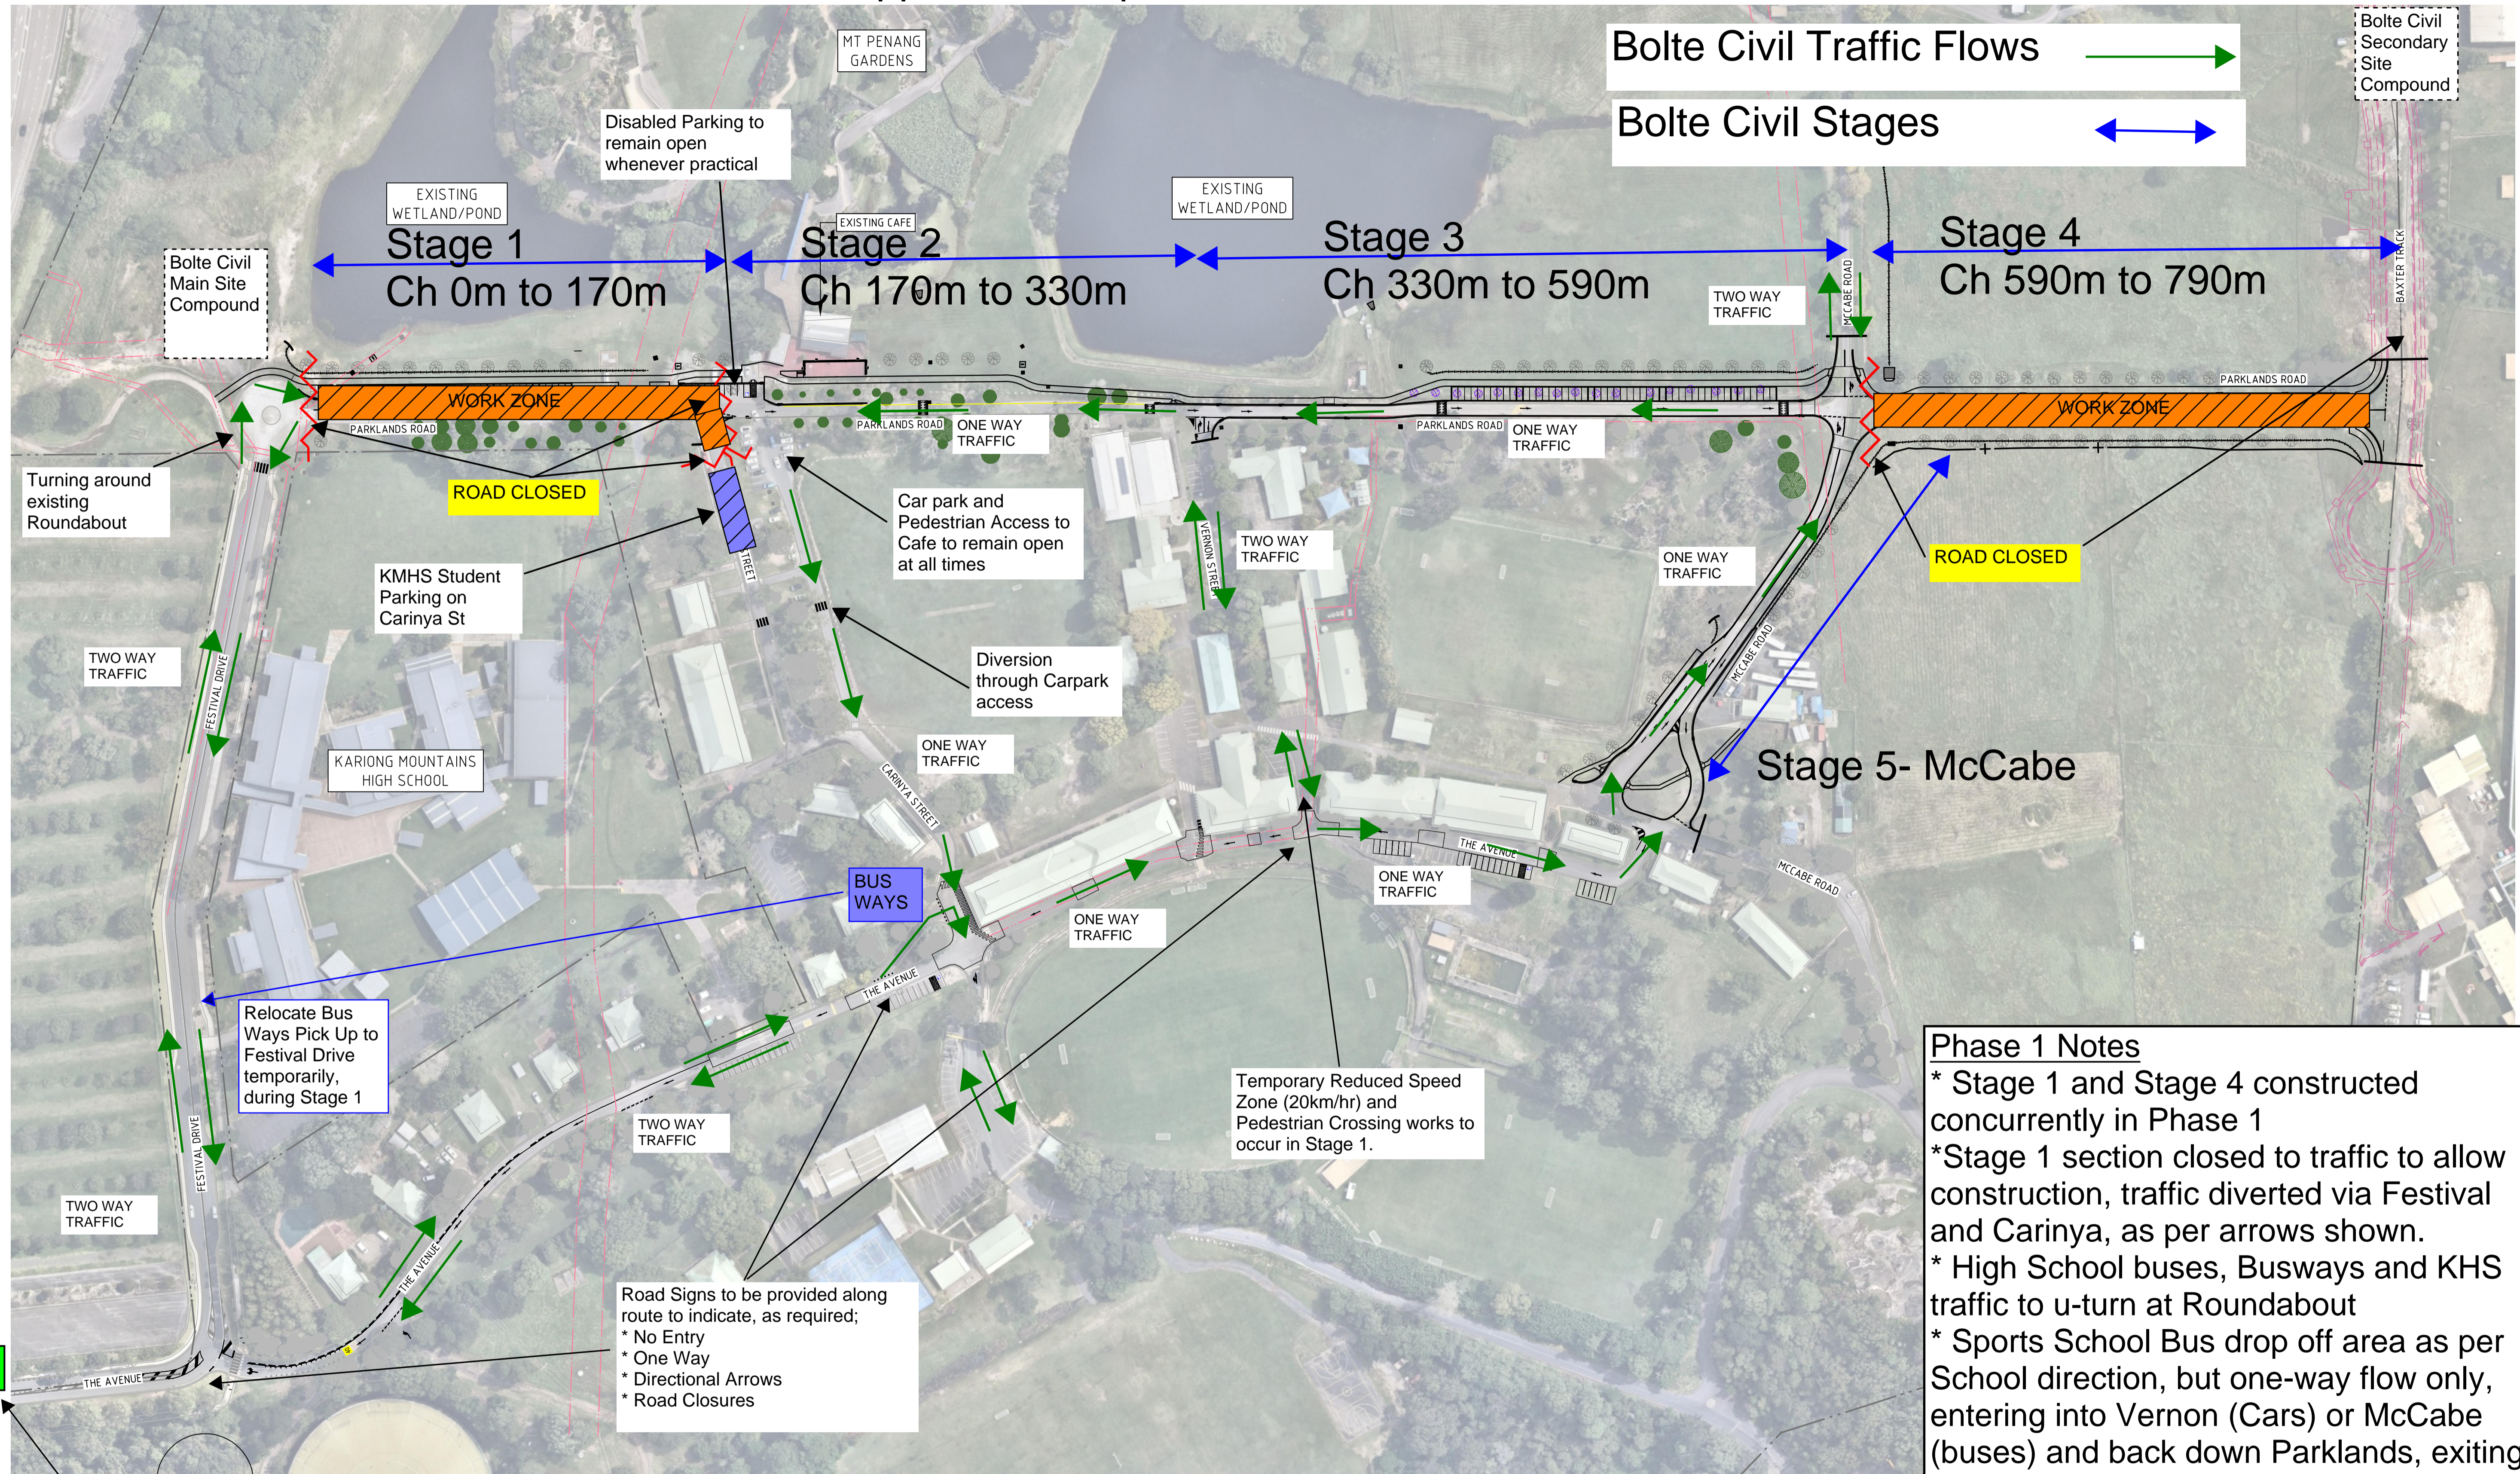

Phase 1 Notes

- * Stage 1 and Stage 4 constructed concurrently in Phase 1
- * Stage 1 section closed to traffic to allow construction, traffic diverted via Festival and Carinya, as per arrows shown.
- * High School buses, Busways and KHS traffic to u-turn at Roundabout
- * Sports School Bus drop off area as per School direction, but one-way flow only, entering into Vernon (Cars) or McCabe (buses) and back down Parklands, exiting via Carinya Carpark.
- * Current one-way flow on The Avenue to remain until completion of works

DRAWN: R. GREVE
 DESIGNED: R. DIERCKE
 JOB MANAGER: D. HOLLAND
 VERIFIER:

<table border="1"> <thead> <tr> <th>REVISION</th> <th>DESCRIPTION</th> <th>ISSUED</th> <th>VER'D</th> <th>APP'D</th> <th>DATE</th> </tr> </thead> <tbody> <tr> <td> </td> <td> </td> <td> </td> <td> </td> <td> </td> <td> </td> </tr> </tbody> </table>	REVISION	DESCRIPTION	ISSUED	VER'D	APP'D	DATE							CLIENT Hunter & Central Coast Development Corporation	BOLTE CIVIL	ALL DIMENSIONS TO BE VERIFIED ON SITE BEFORE COMMENCING WORK. NORTHROP ACCEPTS NO RESPONSIBILITY FOR THE USABILITY, COMPLETENESS OR SCALE OF DRAWINGS TRANSFERRED ELECTRONICALLY. THIS DRAWING MAY HAVE BEEN PREPARED USING COLOUR AND MAY BE INCOMPLETE IF COPIED TO BLACK & WHITE. SCALE 1:1250 @ A1 	NORTHROP Newcastle Level 1, 215 Pacific Hwy, Charlestown NSW 2290 Ph (02) 4943 1777 Email newcastle@northrop.com.au ABN 81 094 433 100	PROJECT MT PENANG PARKLANDS KARIONG NSW 2250 PARKLANDS ROAD, MCCABE ROAD AND THE AVENUE UPGRADE	DRAWING TITLE CIVIL ENGINEERING PACKAGE GENERAL ARRANGEMENT PLAN	JOB NUMBER NL191249 DRAWING NUMBER DD-07-C01.21 REVISION - DRAWING SHEET SIZE = A1
REVISION	DESCRIPTION	ISSUED	VER'D	APP'D	DATE														

DRAWING NOT TO BE USED FOR CONSTRUCTION UNLESS VERIFICATION SIGNATURE HAS BEEN ADDED. THE COPYRIGHT OF THIS DRAWING REMAINS WITH NORTHROP CONSULTING ENGINEERS PTY LTD.