


# Bolte Civil Staging Plan- Parklands Road Phase 2

Approx Mid November to End December

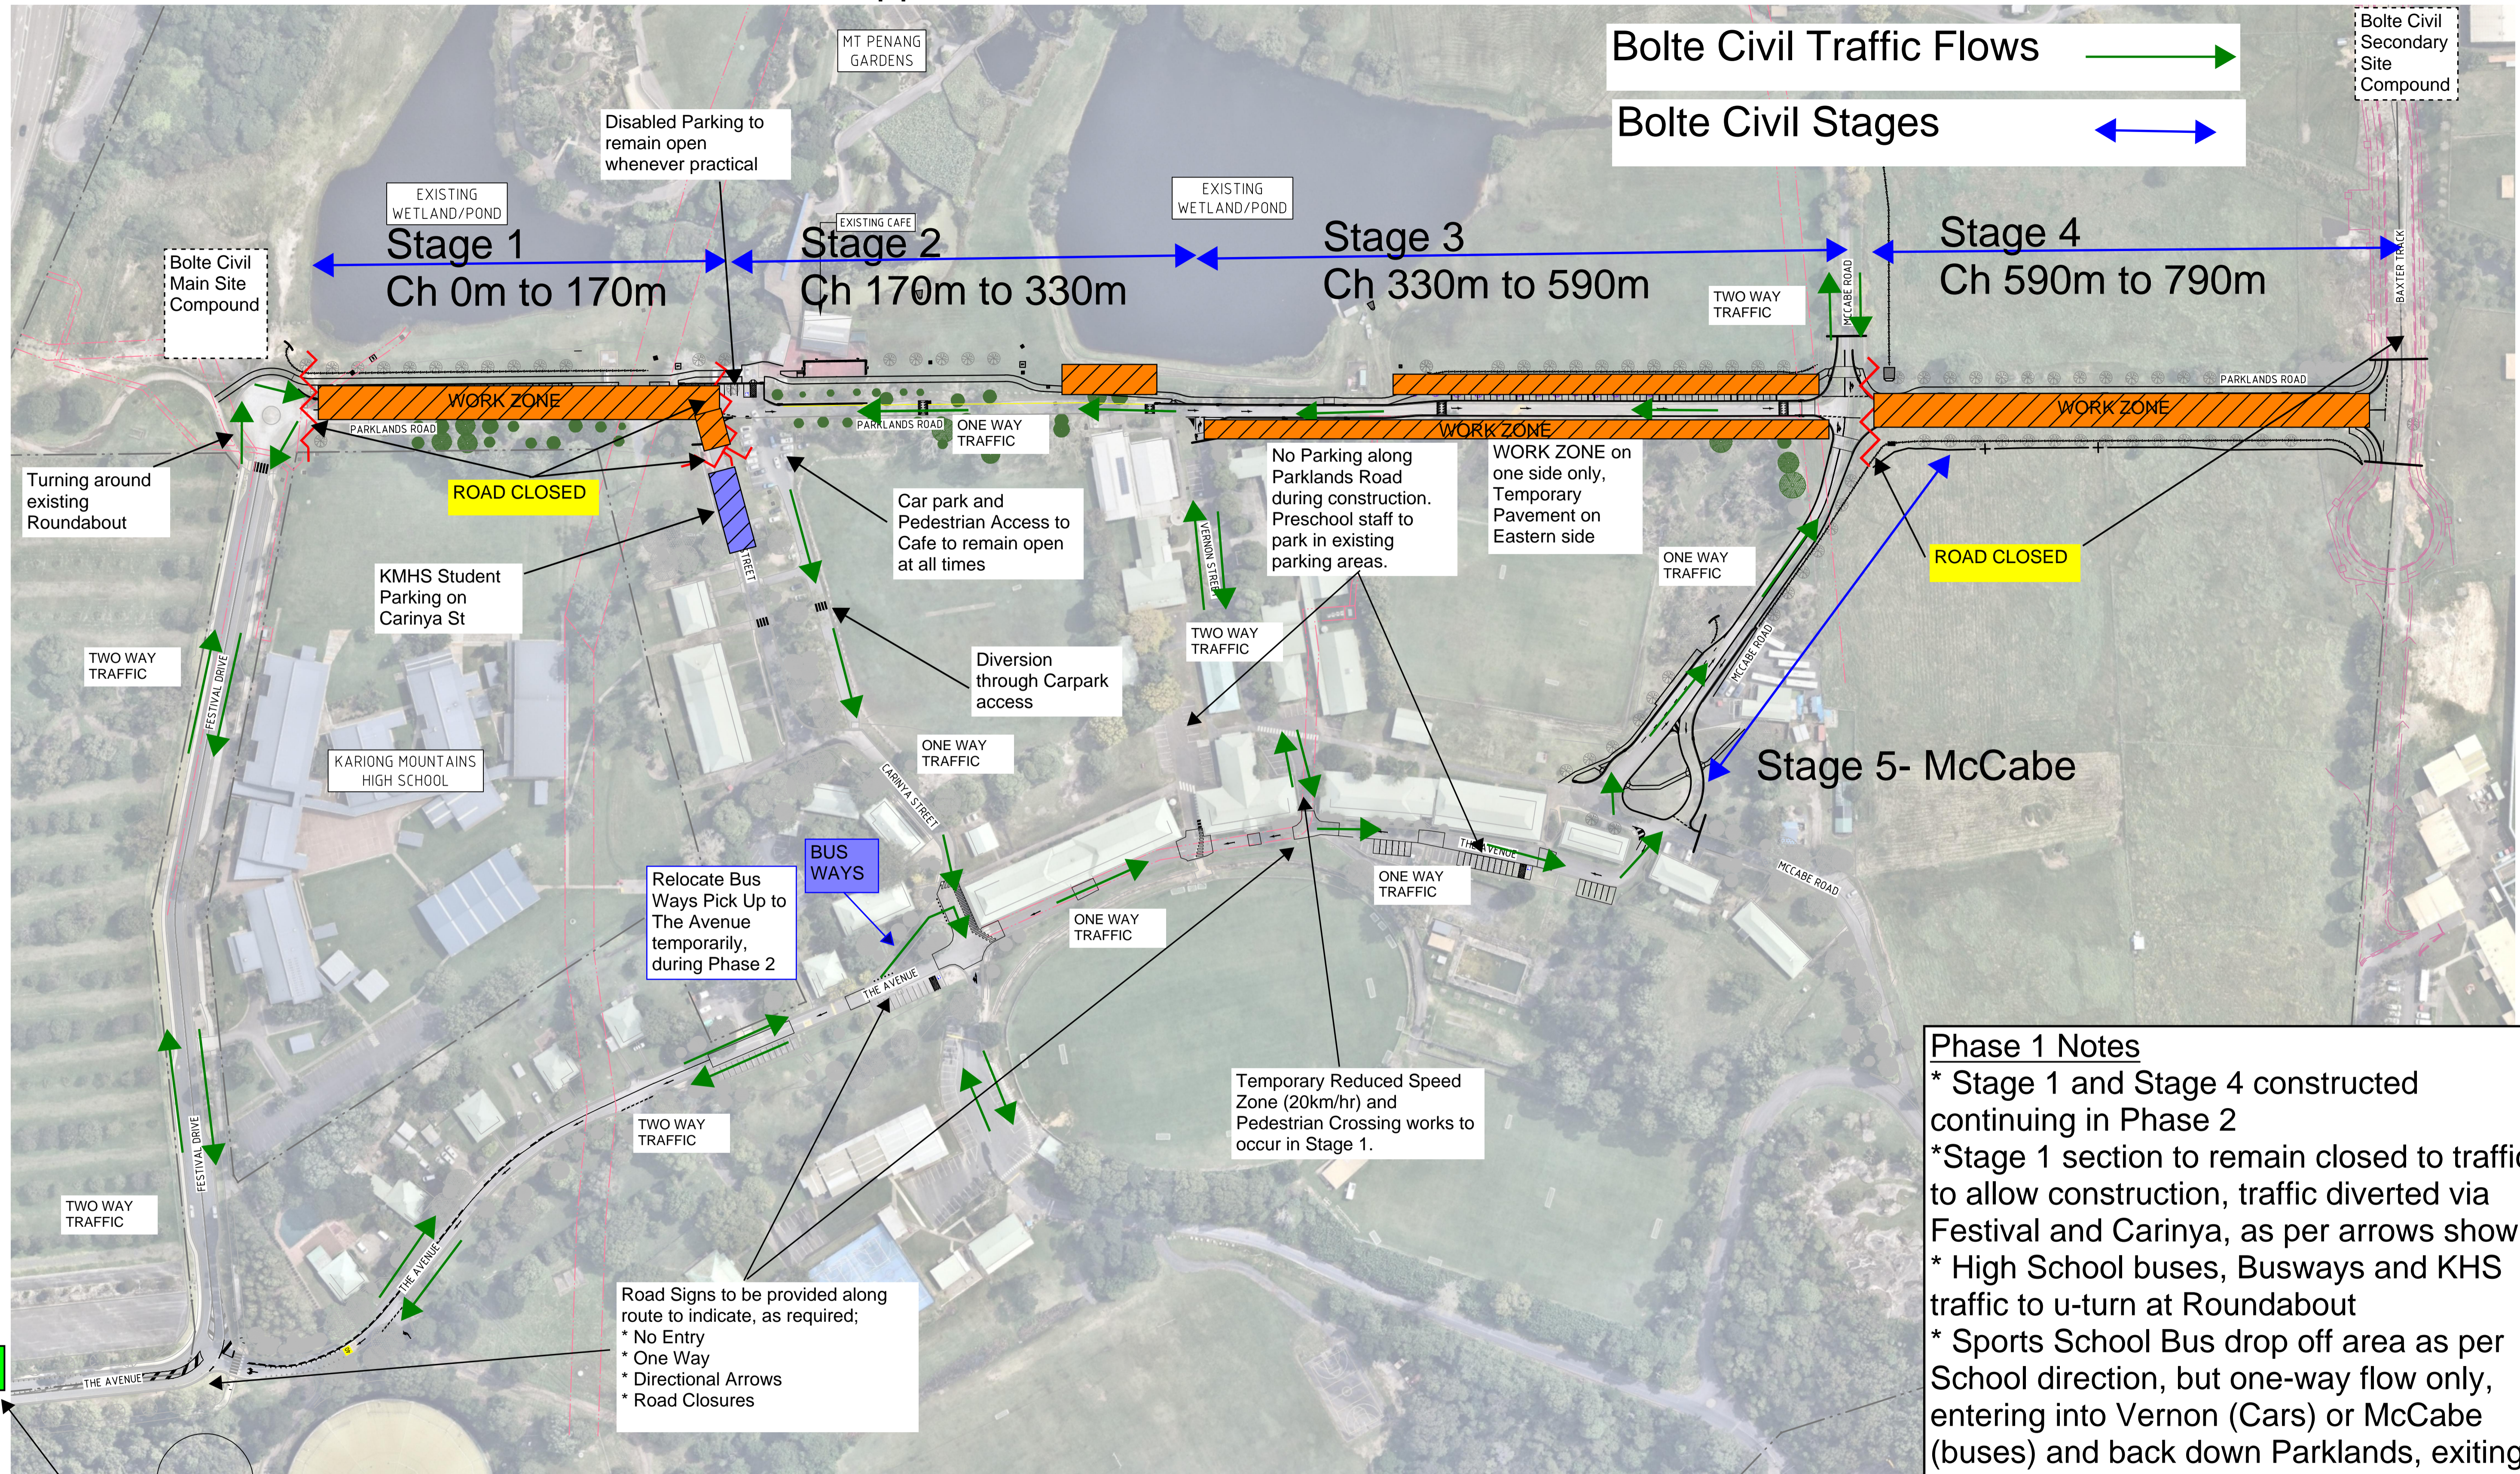

**Bolte Civil Traffic Flows** →

**Bolte Civil Stages** ↔

Bolte Civil Secondary Site Compound

**Phase 1 Notes**

- \* Stage 1 and Stage 4 constructed continuing in Phase 2
- \* Stage 1 section to remain closed to traffic to allow construction, traffic diverted via Festival and Carinya, as per arrows shown.
- \* High School buses, Busways and KHS traffic to u-turn at Roundabout
- \* Sports School Bus drop off area as per School direction, but one-way flow only, entering into Vernon (Cars) or McCabe (buses) and back down Parklands, exiting via Carinya Carpark.
- \* Current one-way flow on The Avenue to remain until completion of works

DRAWN: R. GREVE  
 DESIGNED: R. DIERCKE  
 JOB MANAGER: D. HOLLAND  
 VERIFIER:

REVISION	DESCRIPTION	ISSUED	VER'D	APP'D	DATE	CLIENT

NSW GOVERNMENT  
**Hunter & Central Coast Development Corporation**

**BOLTE CIVIL**

THE COPYRIGHT OF THIS DRAWING REMAINS WITH NORTHROP CONSULTING ENGINEERS PTY LTD

ALL DIMENSIONS TO BE VERIFIED ON SITE BEFORE COMMENCING WORK. NORTHROP ACCEPTS NO RESPONSIBILITY FOR THE USABILITY, COMPLETENESS OR SCALE OF DRAWINGS TRANSFERRED ELECTRONICALLY. THIS DRAWING MAY HAVE BEEN PREPARED USING COLOUR AND MAY BE INCOMPLETE IF COPIED TO BLACK & WHITE.

SCALE 1:1250 @ A1

**NORTHROP**  
 Newcastle  
 Level 1, 215 Pacific Hwy, Charlestown NSW 2290  
 Ph (02) 4943 1777 Email newcastle@northrop.com.au  
 ABN 81 094 433 100

PROJECT  
**MT PENANG PARKLANDS KARIONG NSW 2250**  
**PARKLANDS ROAD, MCCABE ROAD AND THE AVENUE UPGRADE**

DRAWING TITLE  
**CIVIL ENGINEERING PACKAGE**  
**GENERAL ARRANGEMENT PLAN**

JOB NUMBER  
**NL191249**

DRAWING NUMBER  
**DD-07-C01.21**

REVISION  
**-**

DRAWING SHEET SIZE = A1